

WAU & KITE ARTISAN SANCTUARY

WAU-REKA



WAU- MAKING

Wau, originated from Kelantan, was used to simulate scarecrows and lulling kids to sleep especially in the East Coast of Malaysia. Wau also serves as the national symbol of Malaysia and has to be well preserved to retain its identity and craftsmanship.



CONCEPTUAL MODEL



TARGET USERS



Kids
Educate young kids about the making of Wau



Craftsmen
A wonderful workshop with complete utilities



Locals
Spread awareness of pre-serving the Wau



Tourists
Introducing Wau to more people

PACKAGES



1 DAY WORKSHOP



VR EXPERIENCE



EXPERTISE WORKSHOP

- For Kids and Parents
- Small Framework Provided (Colouring rice-paper and tying up the frame)
- Souvernirs Making (Keychains/ Bookmarks)

Kids: Kite Making taught by intructors

Parents: Souvenir Making, ex: Key-chains & Bookmarks

Tourists: Join Kids/Parents Workshop Both Feasible



OPERATIONAL TIME

10 AM TO 10 PM
WEEKDAYS-
EXPERTISE & KIDS WORKSHOP



Learn Techniques to hold the string:

- Push & Pull To Control Flying Height of Wau
- Skills to cut off competitor's Wau's string
- Fun experience to play Wau in Virtual World



OPERATIONAL TIME WEEKEND- LOCALS WORKSHOP

- Step by Step Workshop for Enthusiasts
- Provides Internship & Training and certify official artisans
- Offers oportunities to participate in exhibition


Expertise/ Craftsmen:

-Professional Workshop For Practising


Enthusiasts:

- Understand Details & Design/Joinery/ Methods of Assemble
- Learn/ Acquire real process of Wau Making
- Every Friday Outdoor Fly the Real Wau


SPACE OPERATIONAL/ VISITORS FLOW

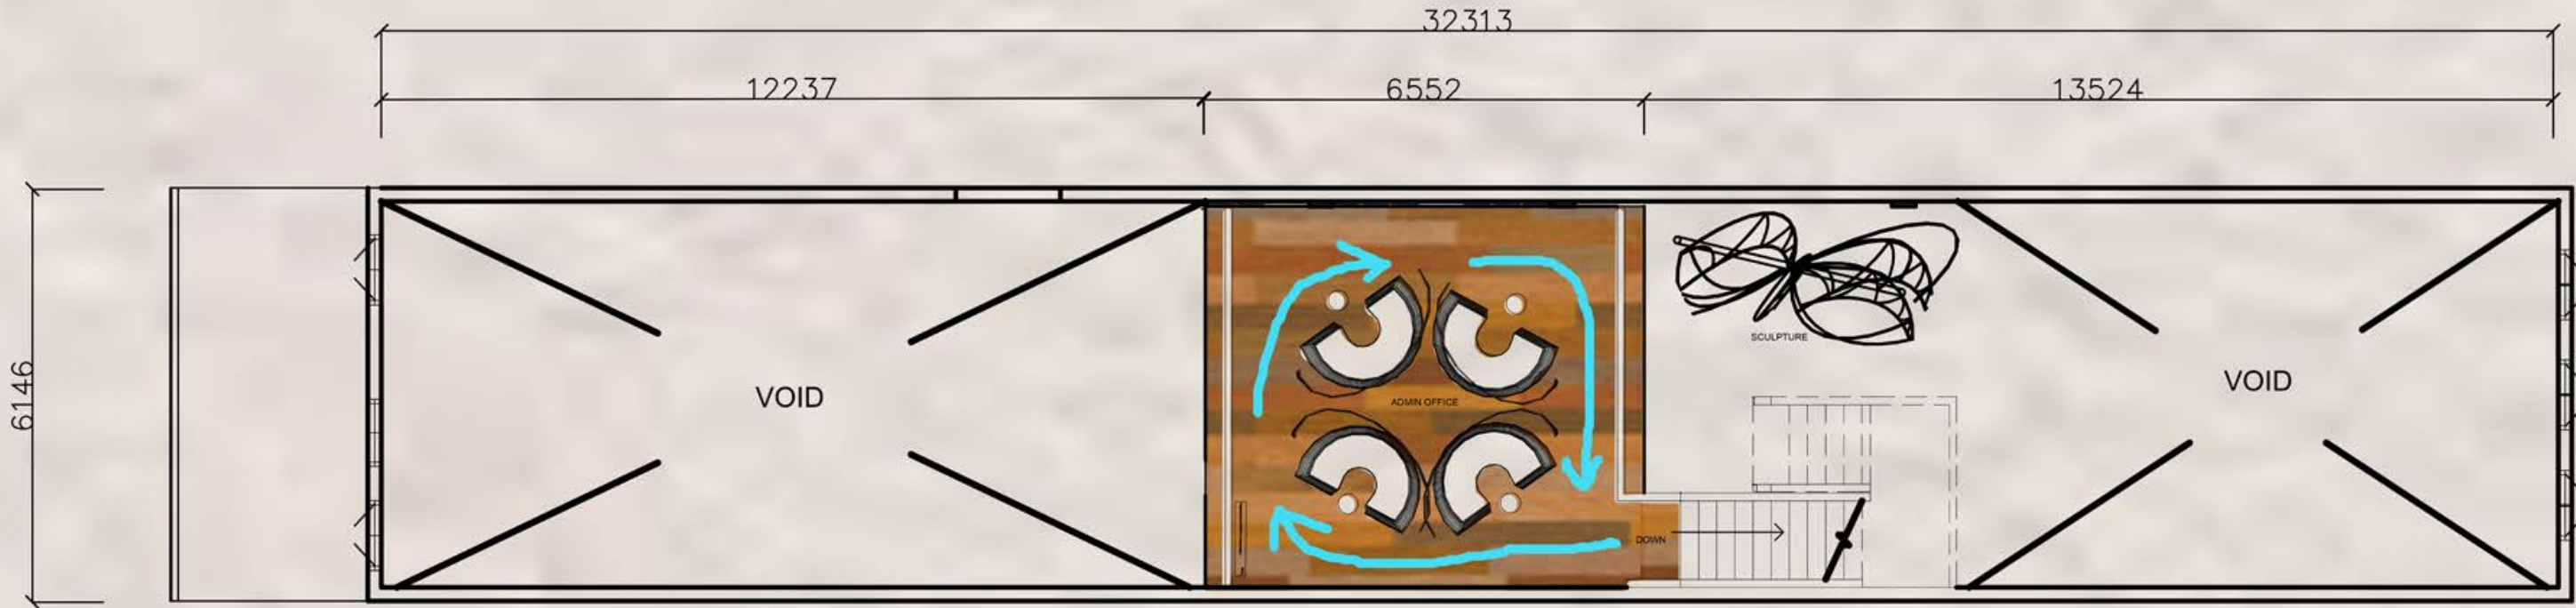

MF2 MEZZANINE FLOOR 2 PLAN
3
SCALE 1: 100

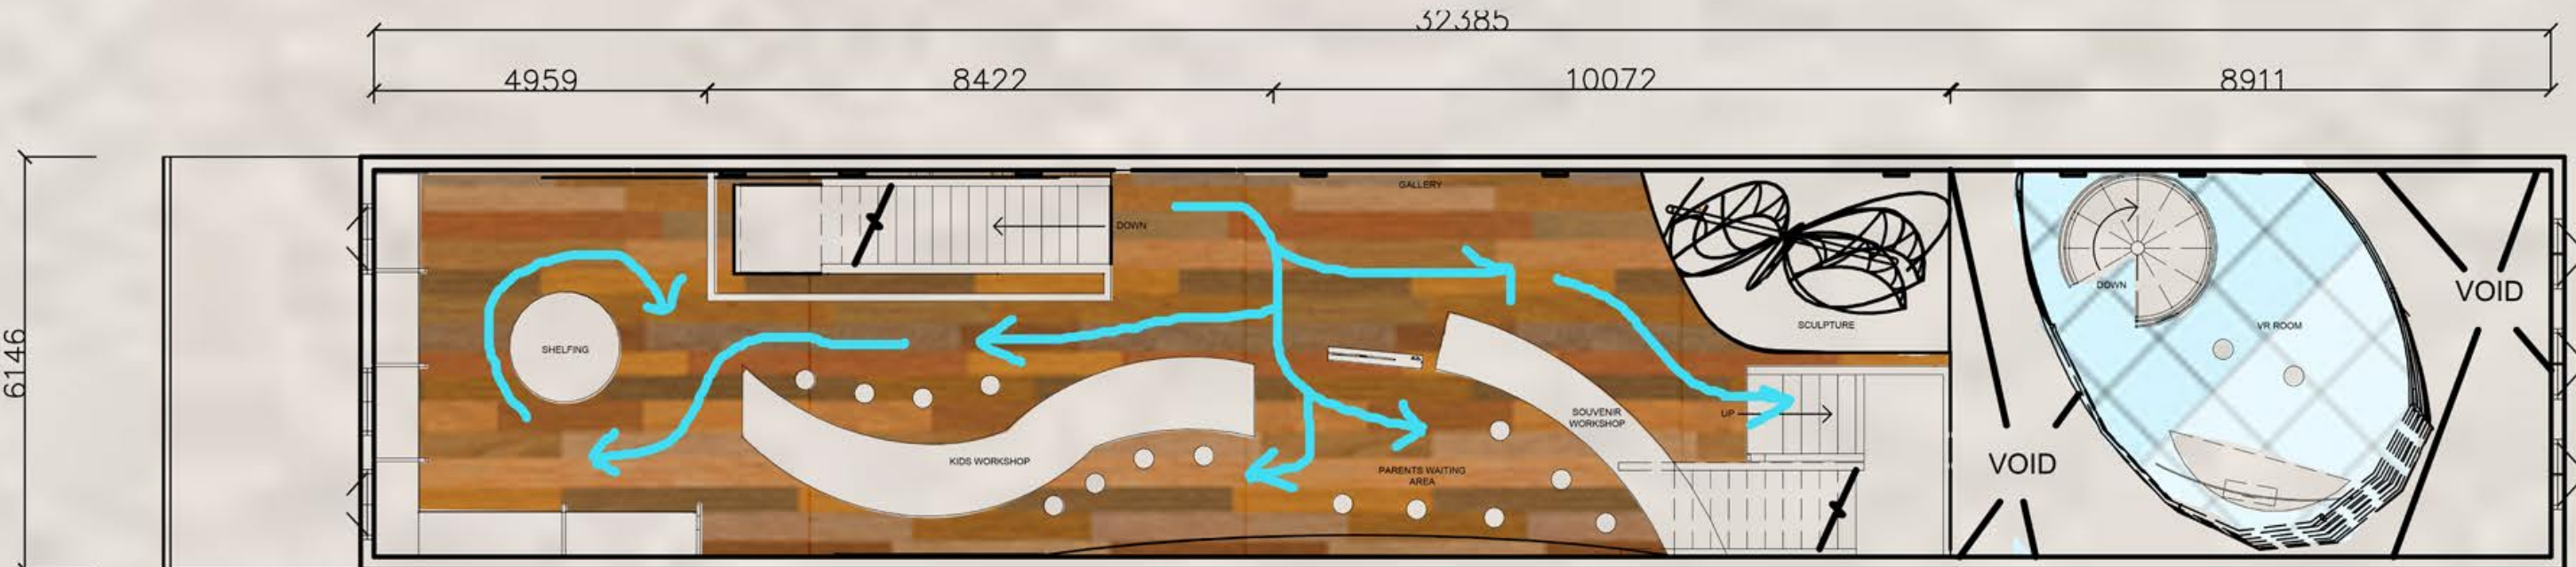

MF1 MEZZANINE FLOOR 1 PLAN
2
SCALE 1: 100



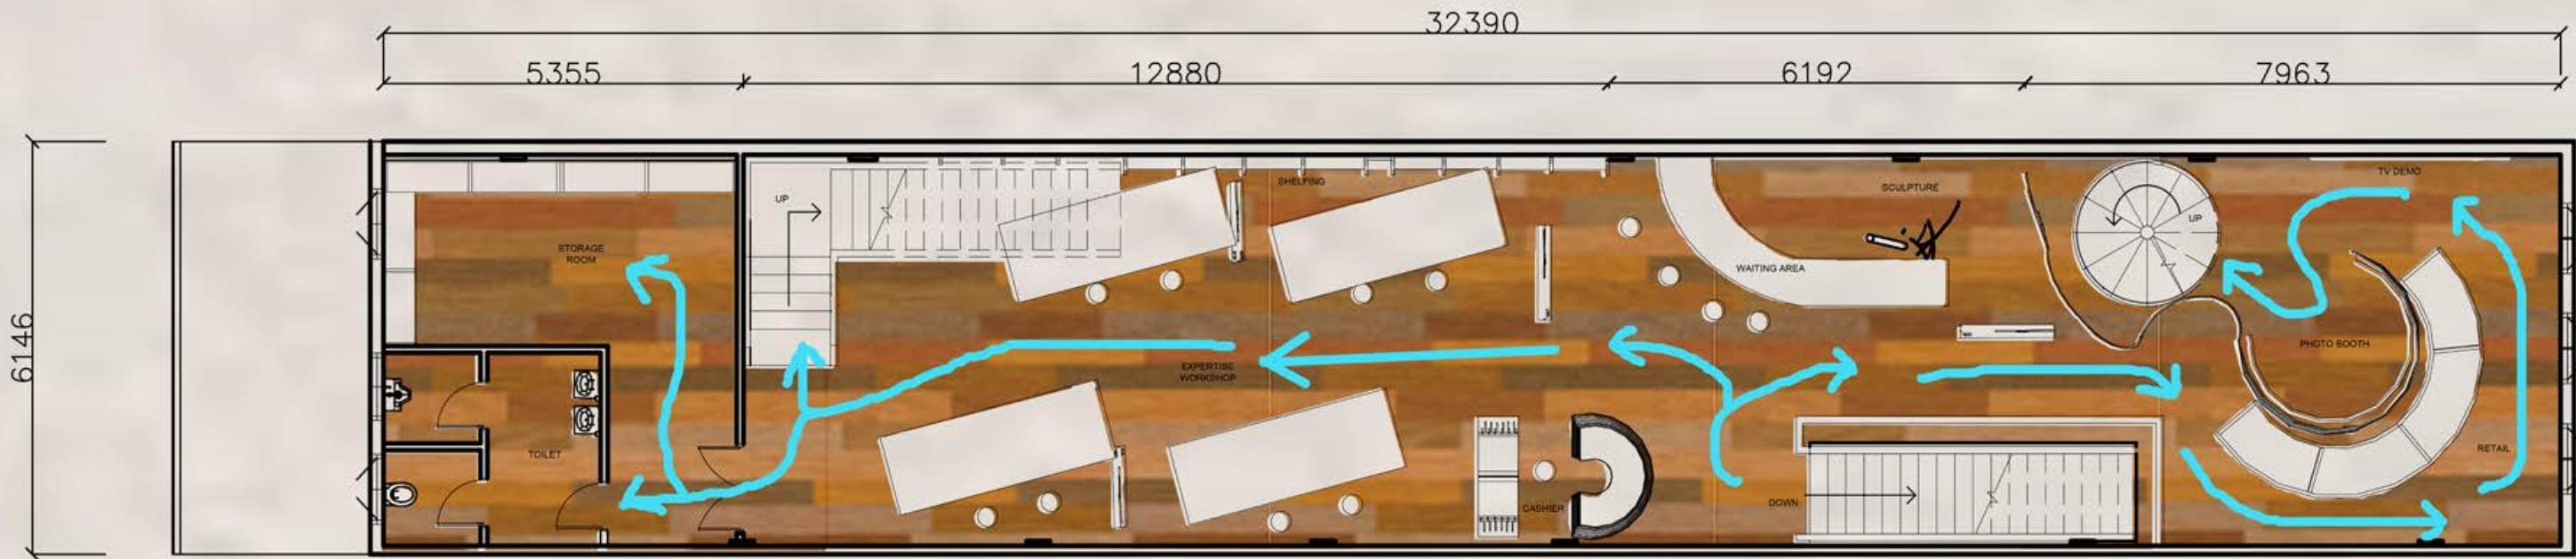


FF FIRST FLOOR PLAN
1
SCALE 1: 100



SC LONG SECTION A-A
1
SCALE 1: 100

SPACE ZONING / 3D IDEATION SKETCH

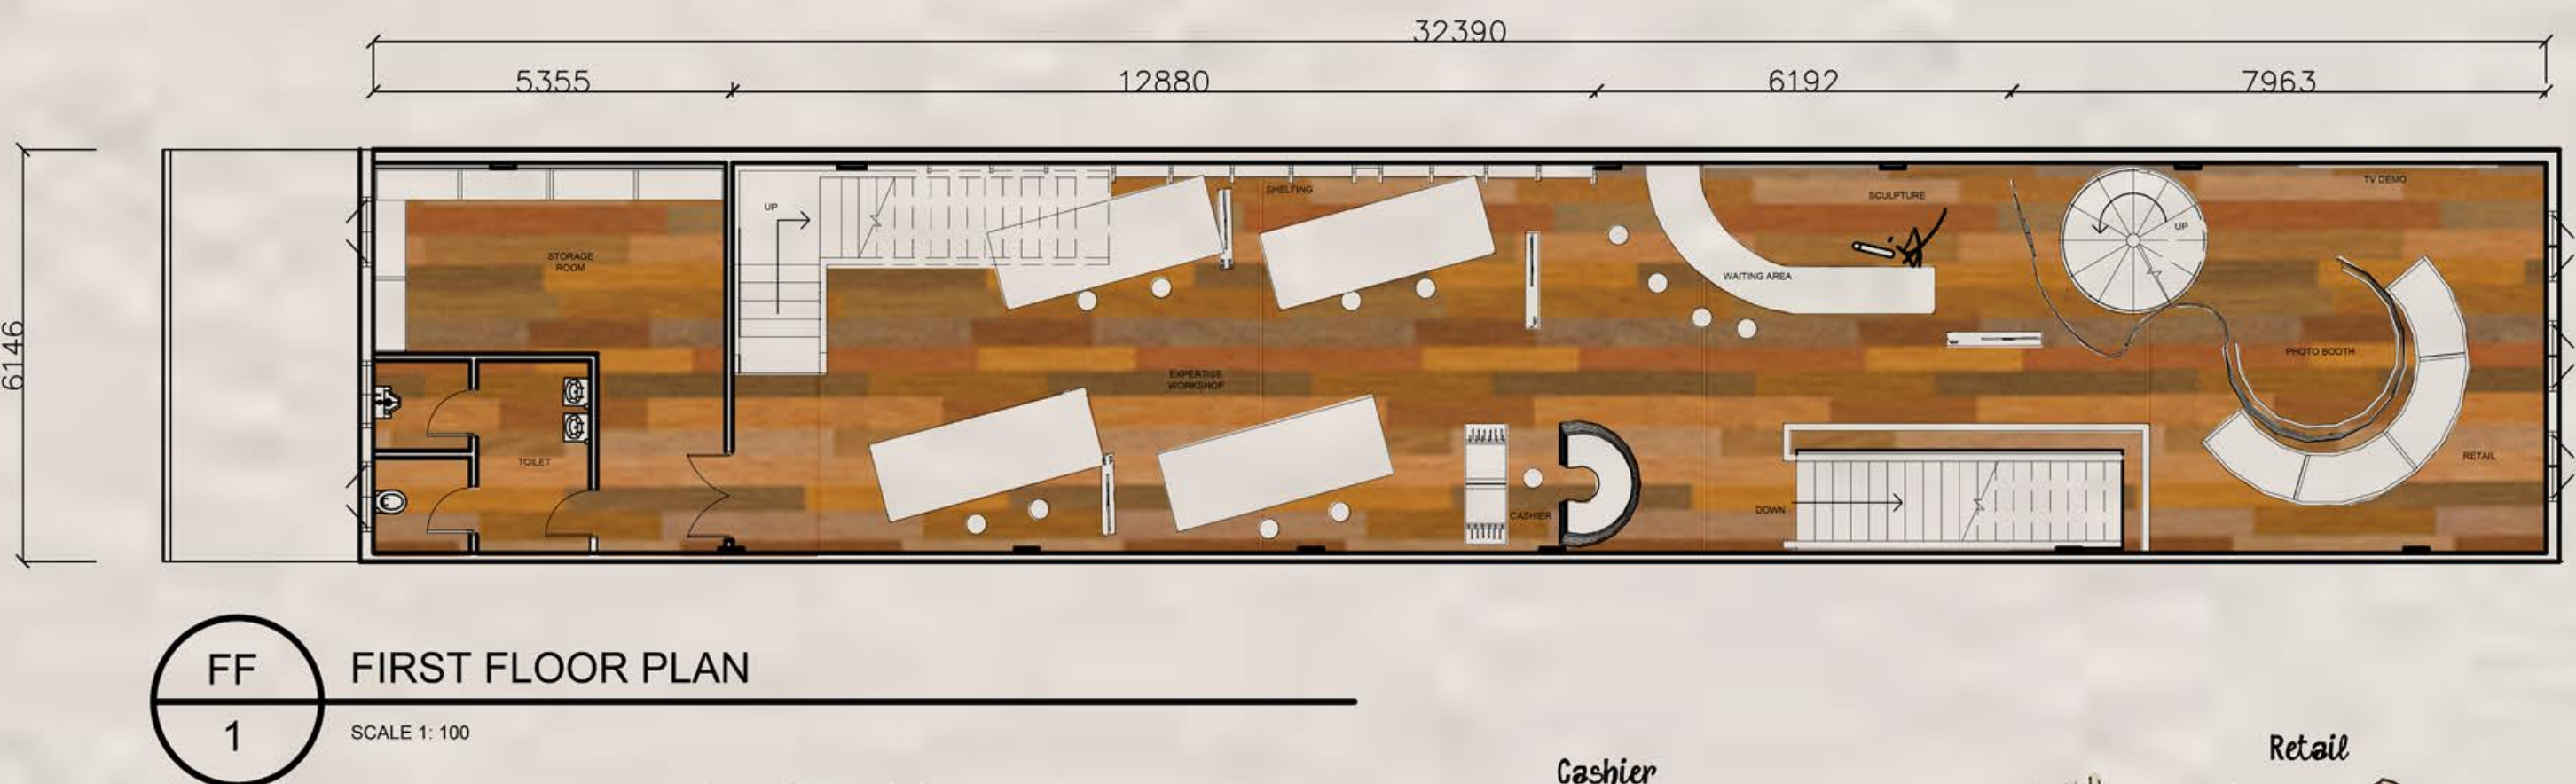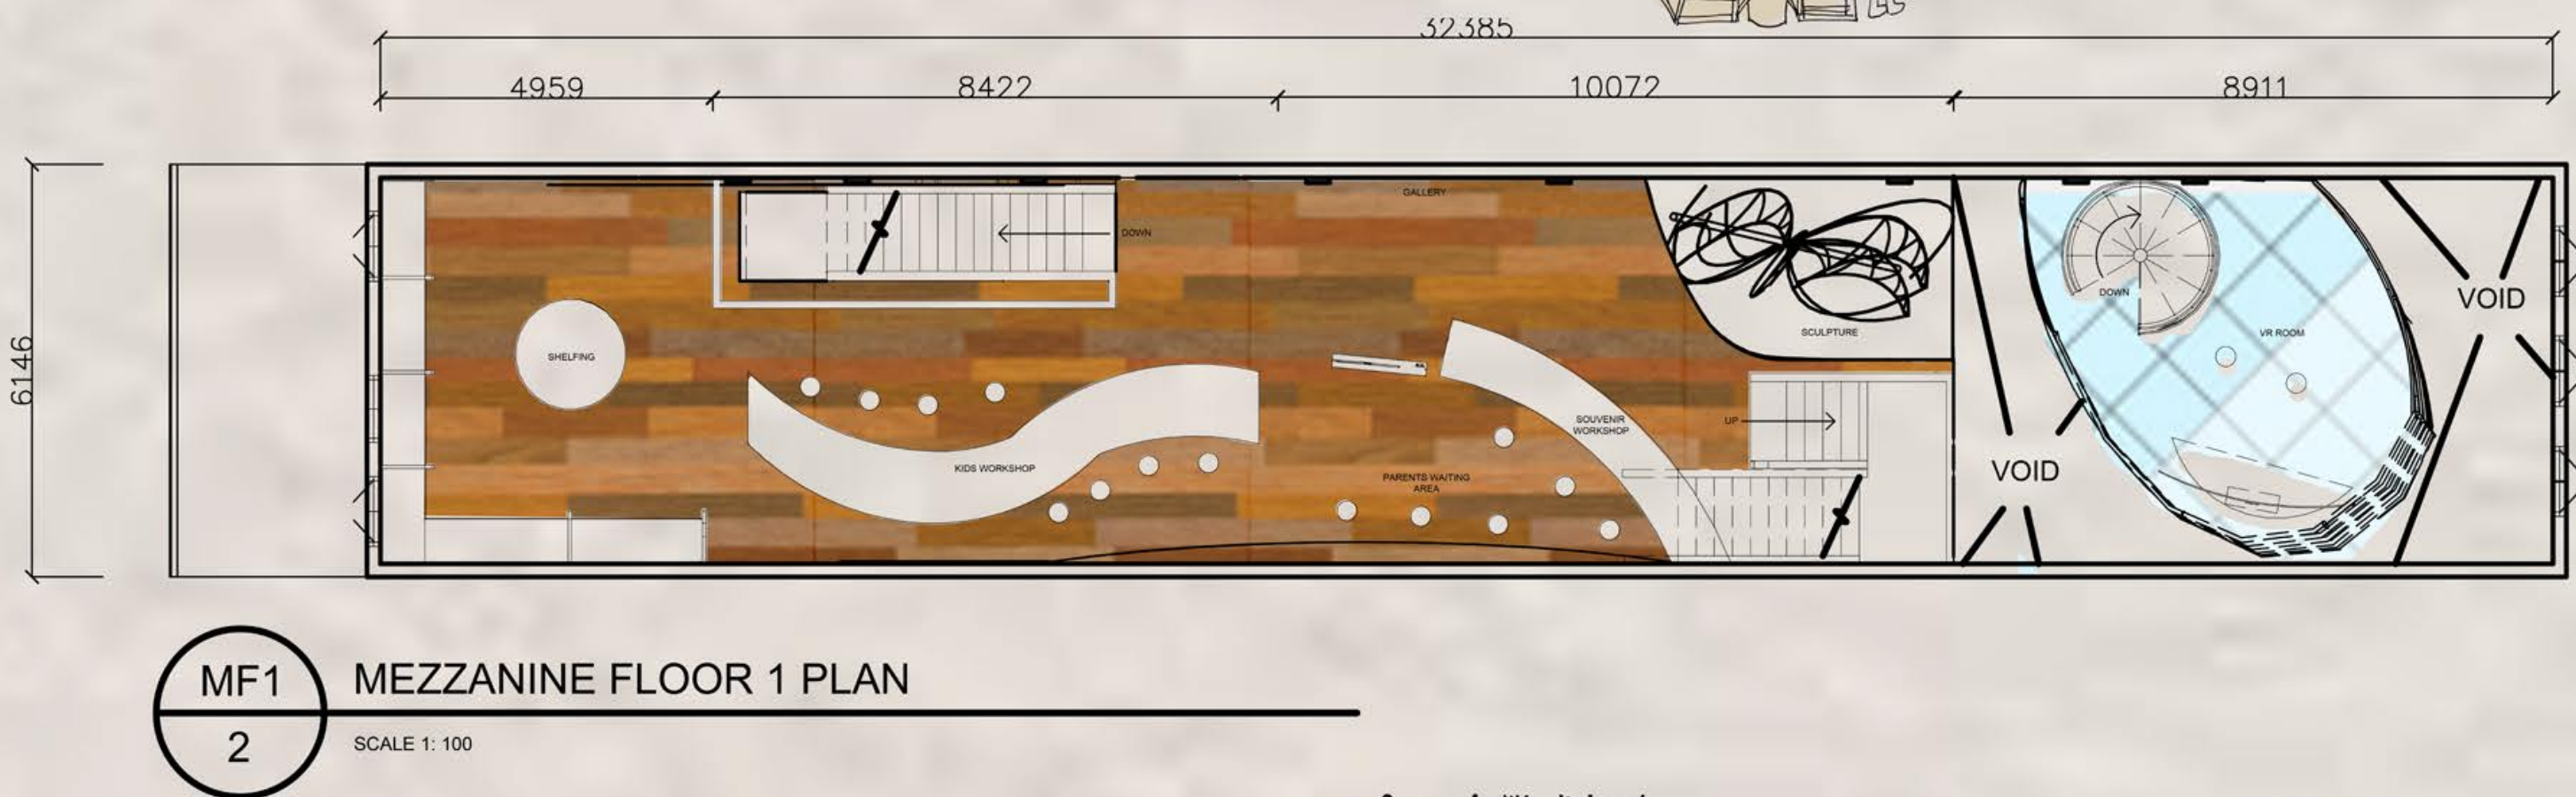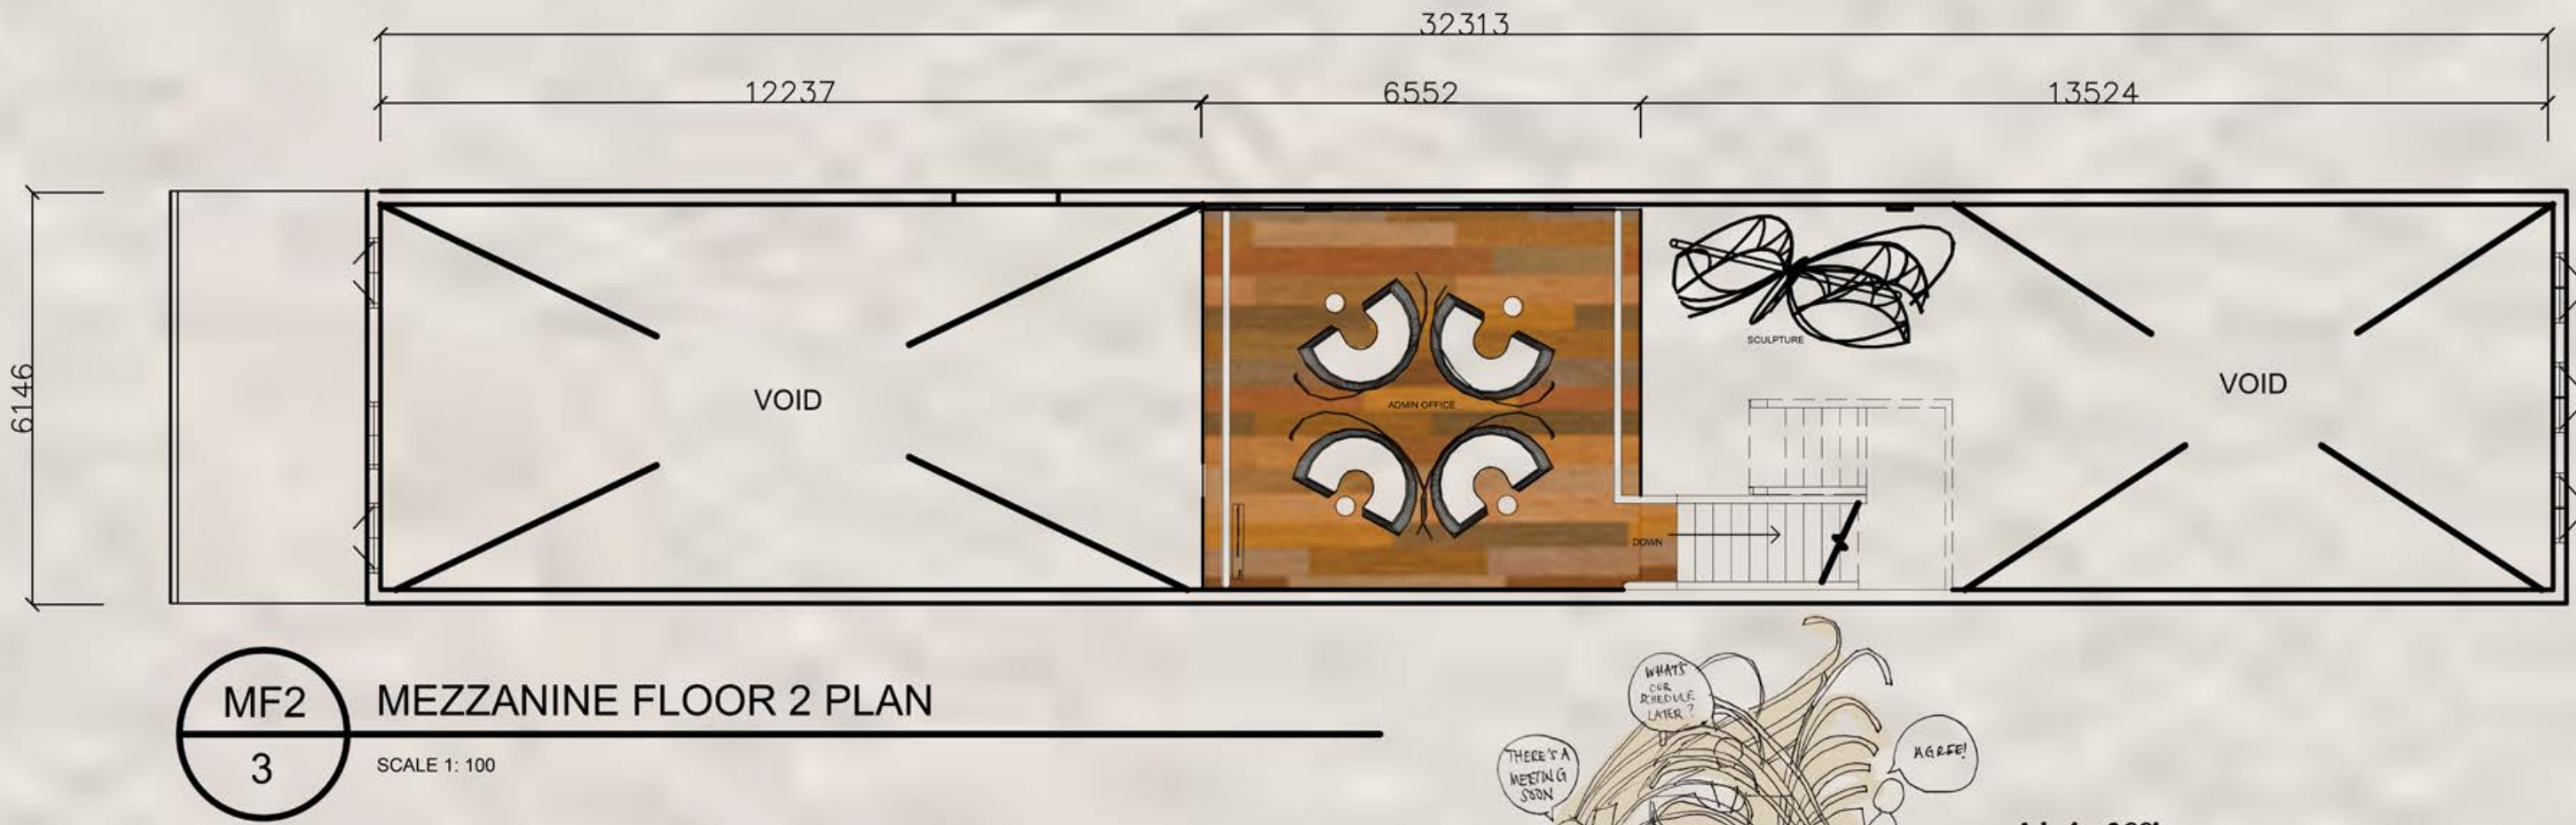

AXONOMETRIC PROJECTION

