


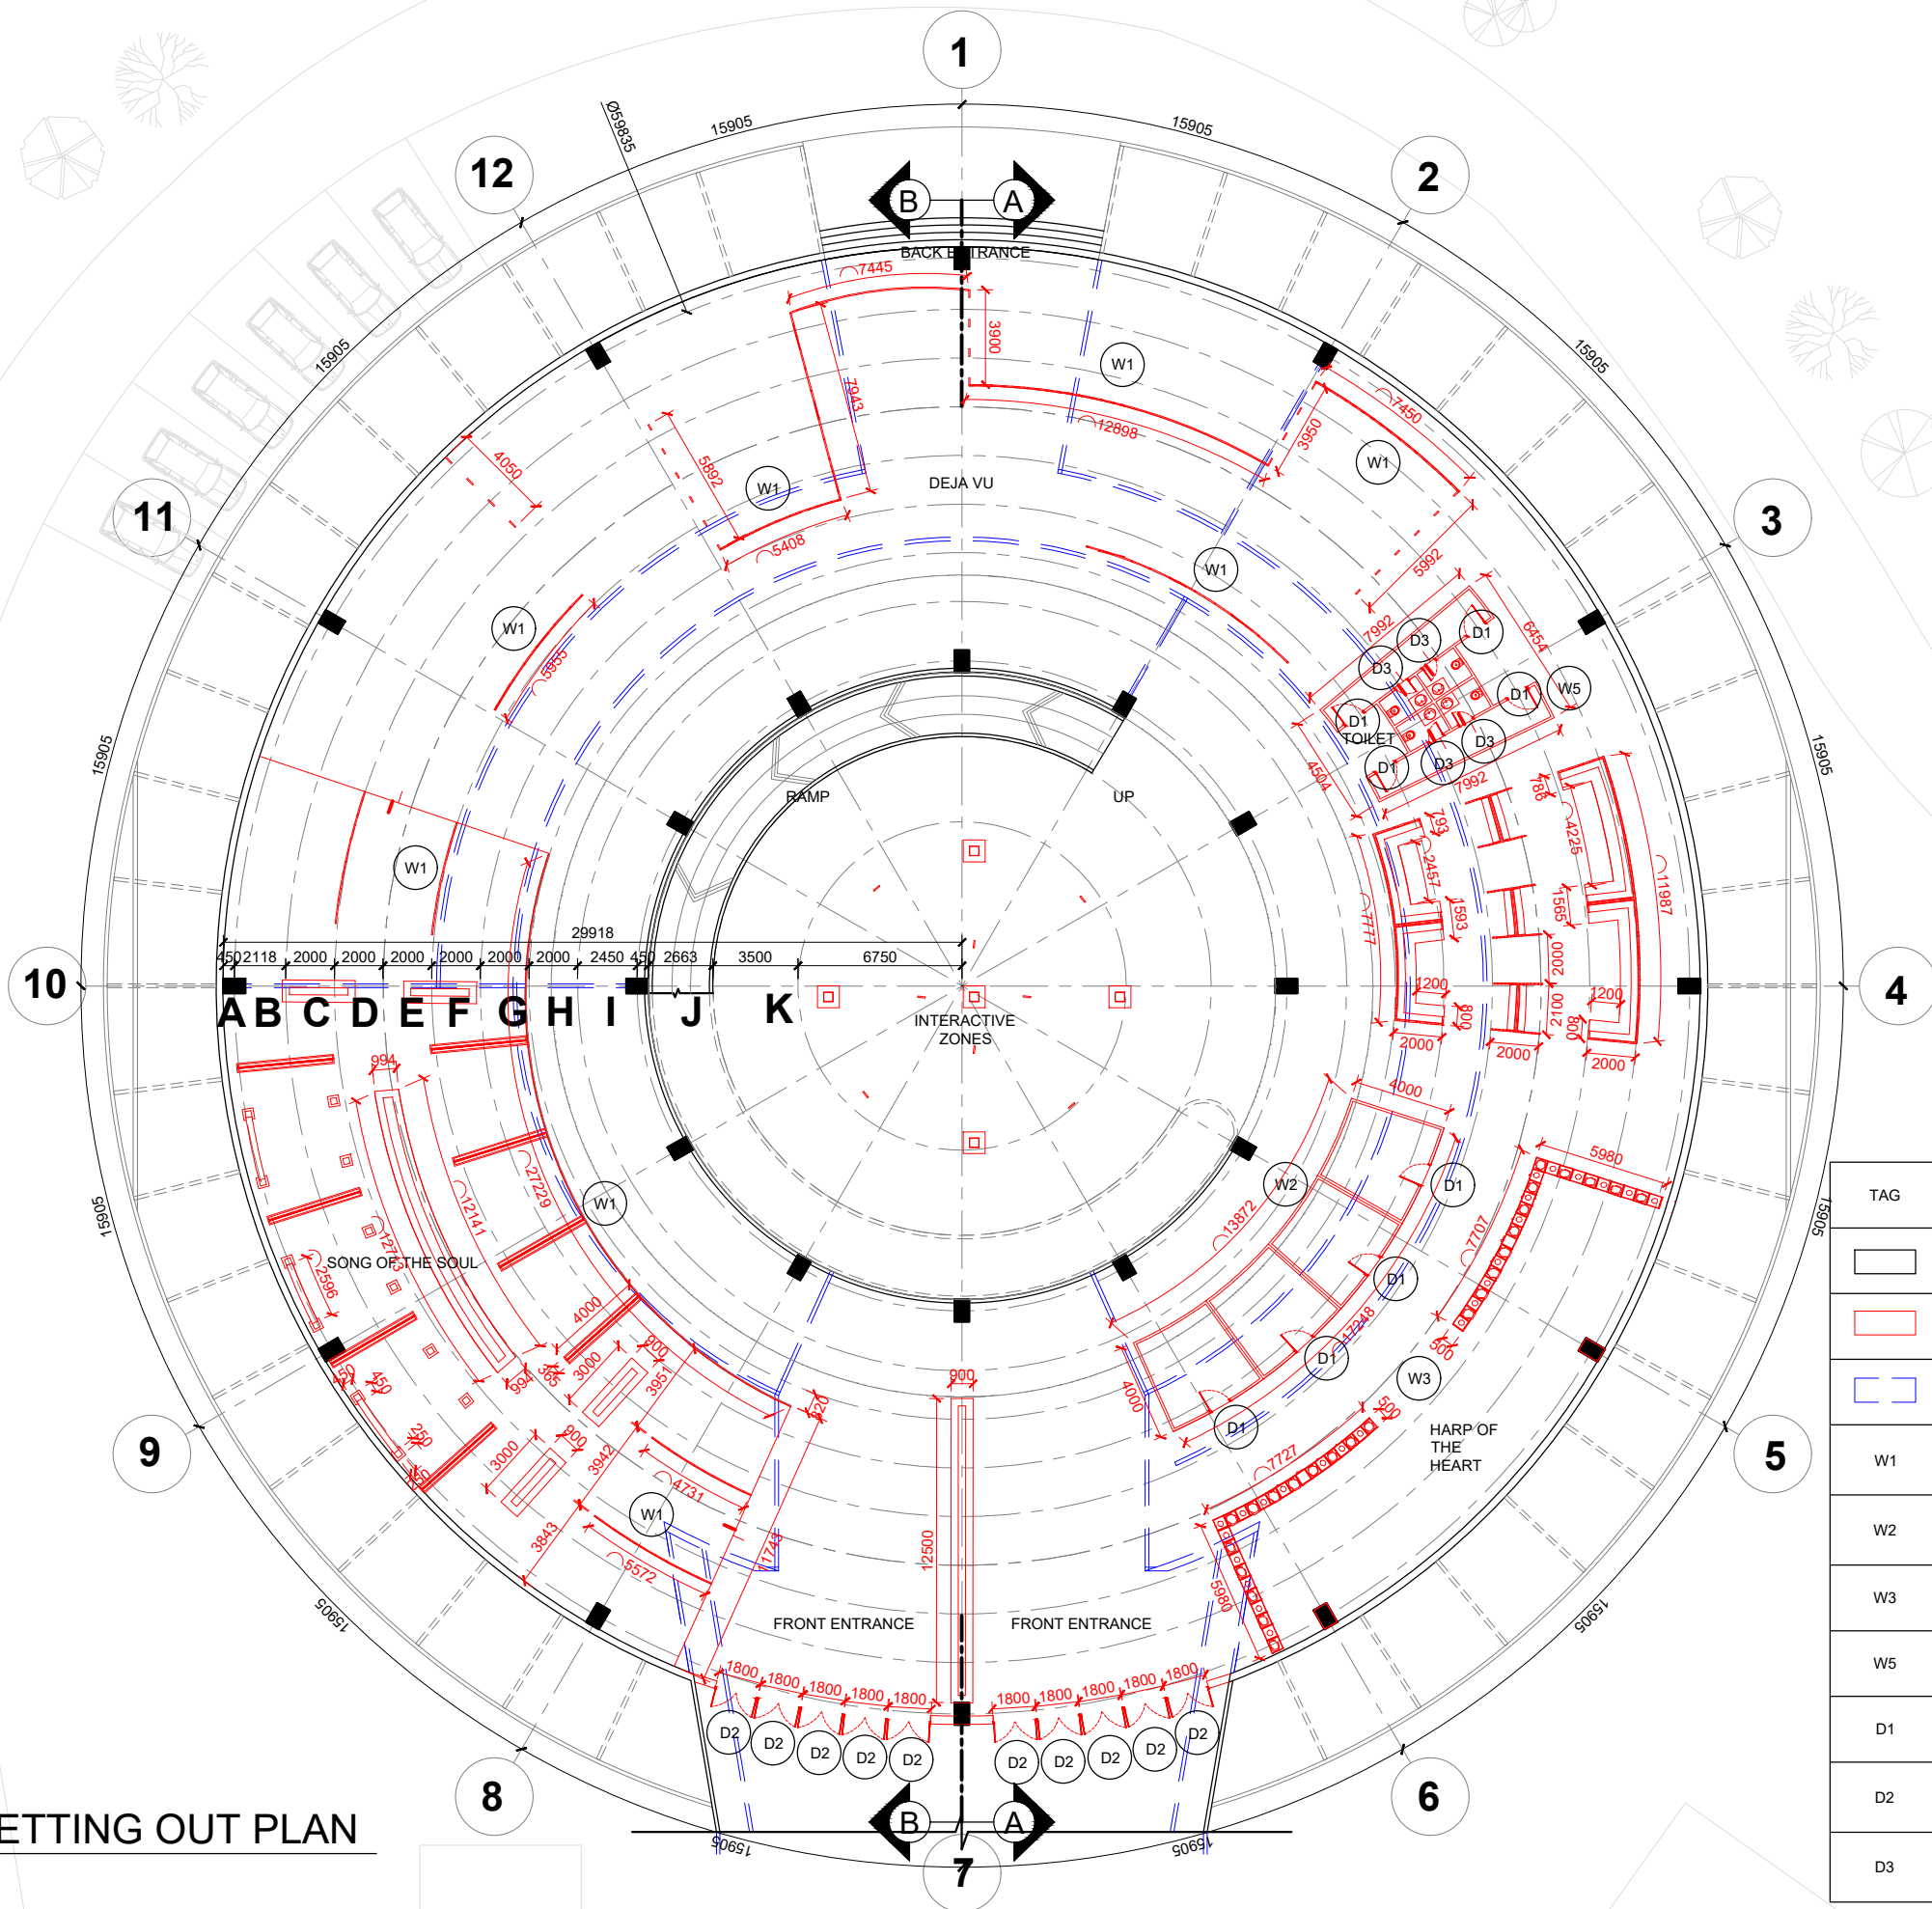

TAG	DESCRIPTION
	EXISTING WALL
	PROPOSED STRUCTURE
	DEMOLITON
W1	50mm THK PLYWOOD PARTITION WALL c/w 20mm THK PLYWOOD BACKING IN VARNISH FINISH
W2	100mm THK INSULATED PARTITION WALL c/w 20mm THK PLYWOOD BACKING IN WHITE PAINT FINISH
W3	20mm THK PLYWOOD PLANTS SHELVES IN VARNISH FINISH
W5	100mm THK GYPSUM WALL c/w 600mm(L) X 600mm(W) WHITE TILES IN POLISHED FINISH
D1	900mm (L) X 2100mm (HT.) TEMPERED CLEAR GLASS DOOR c/w STAINLESS STEEL HANDLE
D2	1800mm (L) X 2100mm (HT.) DOUBLE LEAF TEMPERED GLASS DOOR c/w STAINLESS STEEL HANDLE
D3	700mm (L) X 2100mm (HT.) SINGLE LEAF PVC DOOR c/w STEEL DOOR KNOB

- NOTES:**
- CONTRACTOR TO VERIFY ALL DIMENSIONS BEFORE COMMENCING WORKS
 - FIGURED DIMENSIONS GIVEN ARE TO BE TAKEN IN PREFERENCE TO SCALING
 - DISCREPANCIES OR INCONSISTENCIES IN THIS DRAWING ARE TO BE BROUGHT TO THE ATTENTION IMMEDIATELY OTHERWISE, THE CONTRACTOR SHALL BEAR FULL RESPONSIBILITY FOR ALL INCORRECT WORKS

NO.	DATE	REVISED

CLIENT:

 **MALAYSIAN MUSIC THERAPY ASSOCIATION**
No 23, Block D2, Jalan PJU 1a/20b, Dataran Ara Damansara, 47301 Petaling Jaya, Selangor

INTERIOR DESIGNER:

 **TEE HUI QING (JOYCE)**
Jalan Taylors, Bandar Sunway, 401500 Subang Jaya, Selangor
joyce.teehq@gmail.com

ARCHITECT:

 **PJM ARCHITECT SDN. BHD**
No 13, Jalan Wangsa Delima, Wangsa Maju, 53300 Kuala Lumpur
pjm.arch@gmail.com

CONTRACTOR:

 **JJK ENGINEERING & CONSTRUCTION**
No 1, Jalan Wangsa Delima, 53300 Kuala Lumpur
jjk.e&c@gmail.com

PROJECT TITLE:

PROPOSED INTERIOR DESIGN FOR PROJECT SOUND PHENOMENOLOGY AT NATIONAL SCIENCE CENTRE.

BUKIT DAMANSARA, 50490 KUALA LUMPUR, WILAYAH PERSEKUTUAN KUALA LUMPUR.

DRAWING TITLE:

GF- SETTING OUT PLAN

DRAWING NUMBER:


DWG_AIAD_THQ_SOP_001

DRAWN BY:
TEE HUI QING (JOYCE)

CHECKED BY:
MS. FATIMAH MR. VICKRAM

DATE:
03/6/2022

SCALE:
1: 300

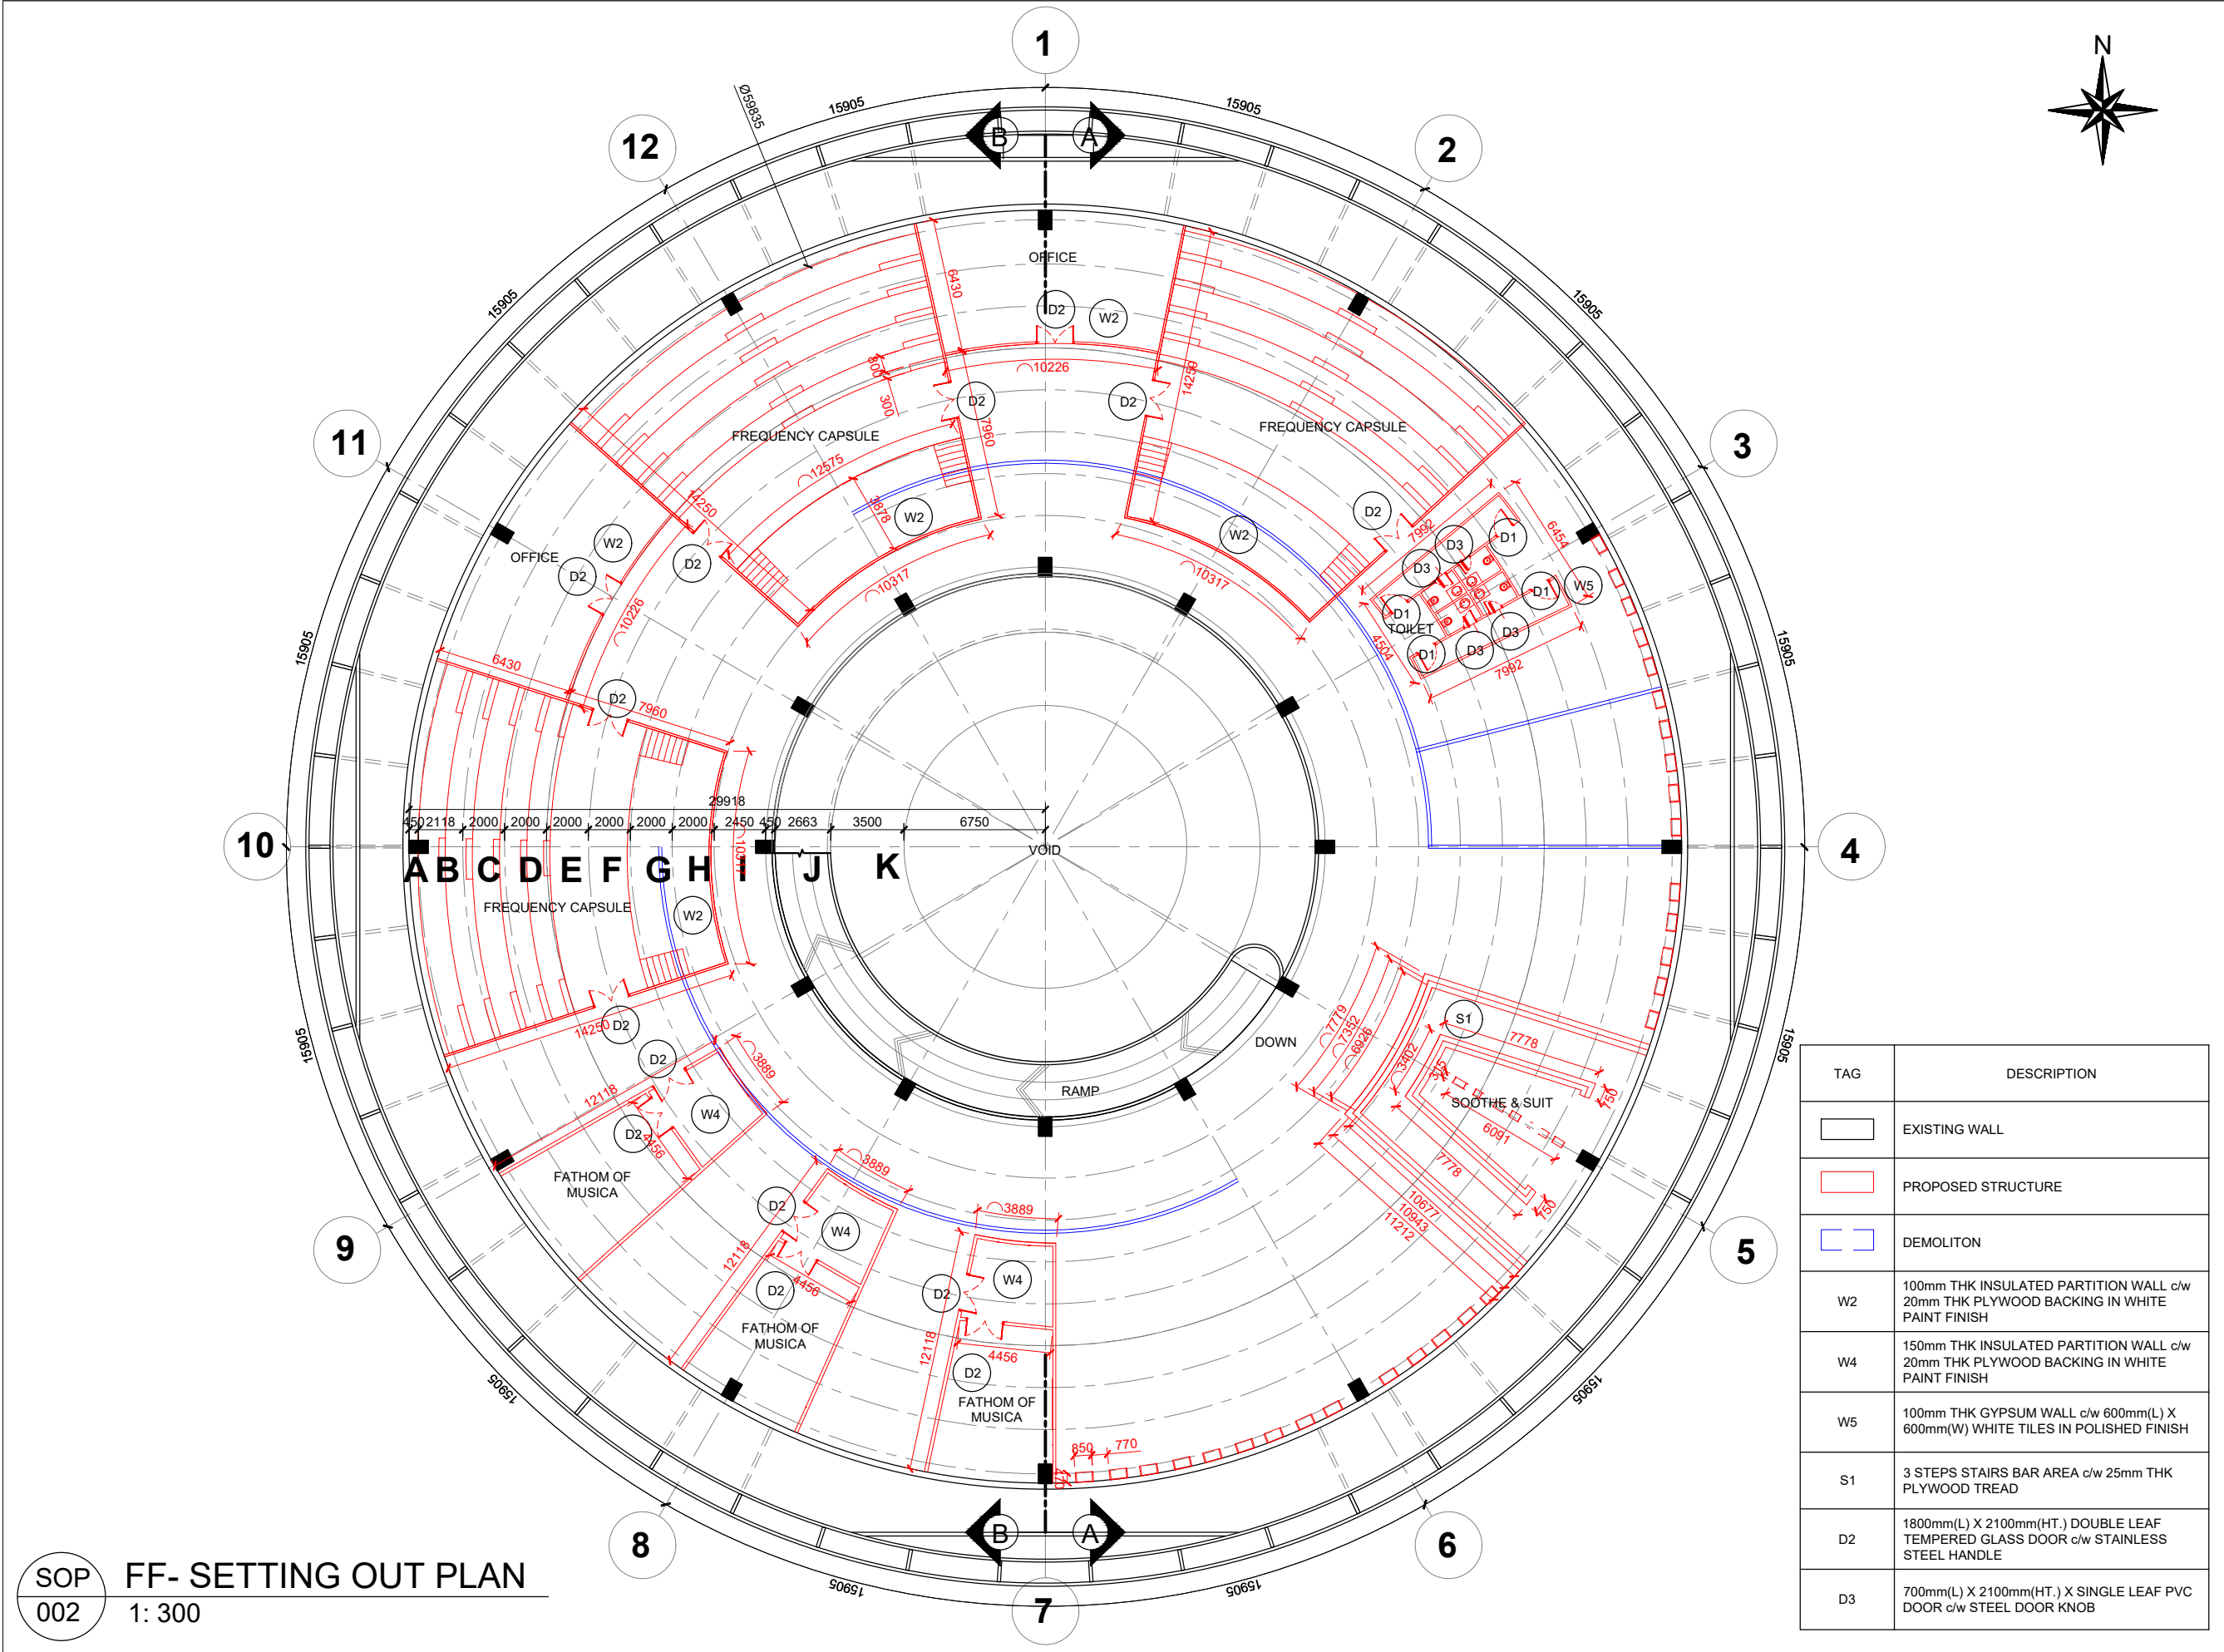

- NOTES:
1. CONTRACTOR TO VERIFY ALL DIMENSIONS BEFORE COMMENCING WORKS
 2. FIGURED DIMENSIONS GIVEN ARE TO BE TAKEN IN PREFERENCE TO SCALING
 3. DISCREPANCIES OR INCONSISTENCIES IN THIS DRAWING ARE TO BE BROUGHT TO THE ATTENTION IMMEDIATELY OTHERWISE, THE CONTRACTOR SHALL BEAR FULL RESPONSIBILITY FOR ALL INCORRECT WORKS

NO.	DATE	REVISED

CLIENT:

MALAYSIAN MUSIC THERAPY ASSOCIATION
No 23, Block D2, Jalan PJU 1a/20b, Dataran Ara Damansara, 47301 Petaling Jaya, Selangor

INTERIOR DESIGNER:

TEE HUI QING (JOYCE)
Jalan Taylors, Bandar Sunway, 401500 Subang Jaya, Selangor
joyce.teehq@gmail.com

ARCHITECT:

PJM ARCHITECT SDN. BHD
No 13, Jalan Wangsa Delima, Wangsa Maju, 53300 Kuala Lumpur
pjm.arch@gmail.com

CONTRACTOR:

JJK ENGINEERING & CONSTRUCTION
No 1, Jalan Wangsa Delima, 53300 Kuala Lumpur
jjk.e&c@gmail.com

PROJECT TITLE:

PROPOSED INTERIOR DESIGN FOR PROJECT SOUND PHENOMENOLOGY AT NATIONAL SCIENCE CENTRE.

BUKIT DAMANSARA, 50490 KUALA LUMPUR, WILAYAH PERSEKUTUAN KUALA LUMPUR.

DRAWING TITLE:

FF- SETTING OUT PLAN

DRAWING NUMBER:

DWG_AIAD_THQ_SOP_002

DRAWN BY:

TEE HUI QING (JOYCE)

CHECKED BY:

MS. FATIMAH MR. VICKRAM


DATE:

03/6/2022

SCALE:

1: 300

TAG	DESCRIPTION
	EXISTING WALL
	PROPOSED STRUCTURE
	DEMOLITON
W2	100mm THK INSULATED PARTITION WALL c/w 20mm THK PLYWOOD BACKING IN WHITE PAINT FINISH
W4	150mm THK INSULATED PARTITION WALL c/w 20mm THK PLYWOOD BACKING IN WHITE PAINT FINISH
W5	100mm THK GYPSUM WALL c/w 600mm(L) X 600mm(W) WHITE TILES IN POLISHED FINISH
S1	3 STEPS STAIRS BAR AREA c/w 25mm THK PLYWOOD TREAD
D2	1800mm(L) X 2100mm(HT.) DOUBLE LEAF TEMPERED GLASS DOOR c/w STAINLESS STEEL HANDLE
D3	700mm(L) X 2100mm(HT.) X SINGLE LEAF PVC DOOR c/w STEEL DOOR KNOB

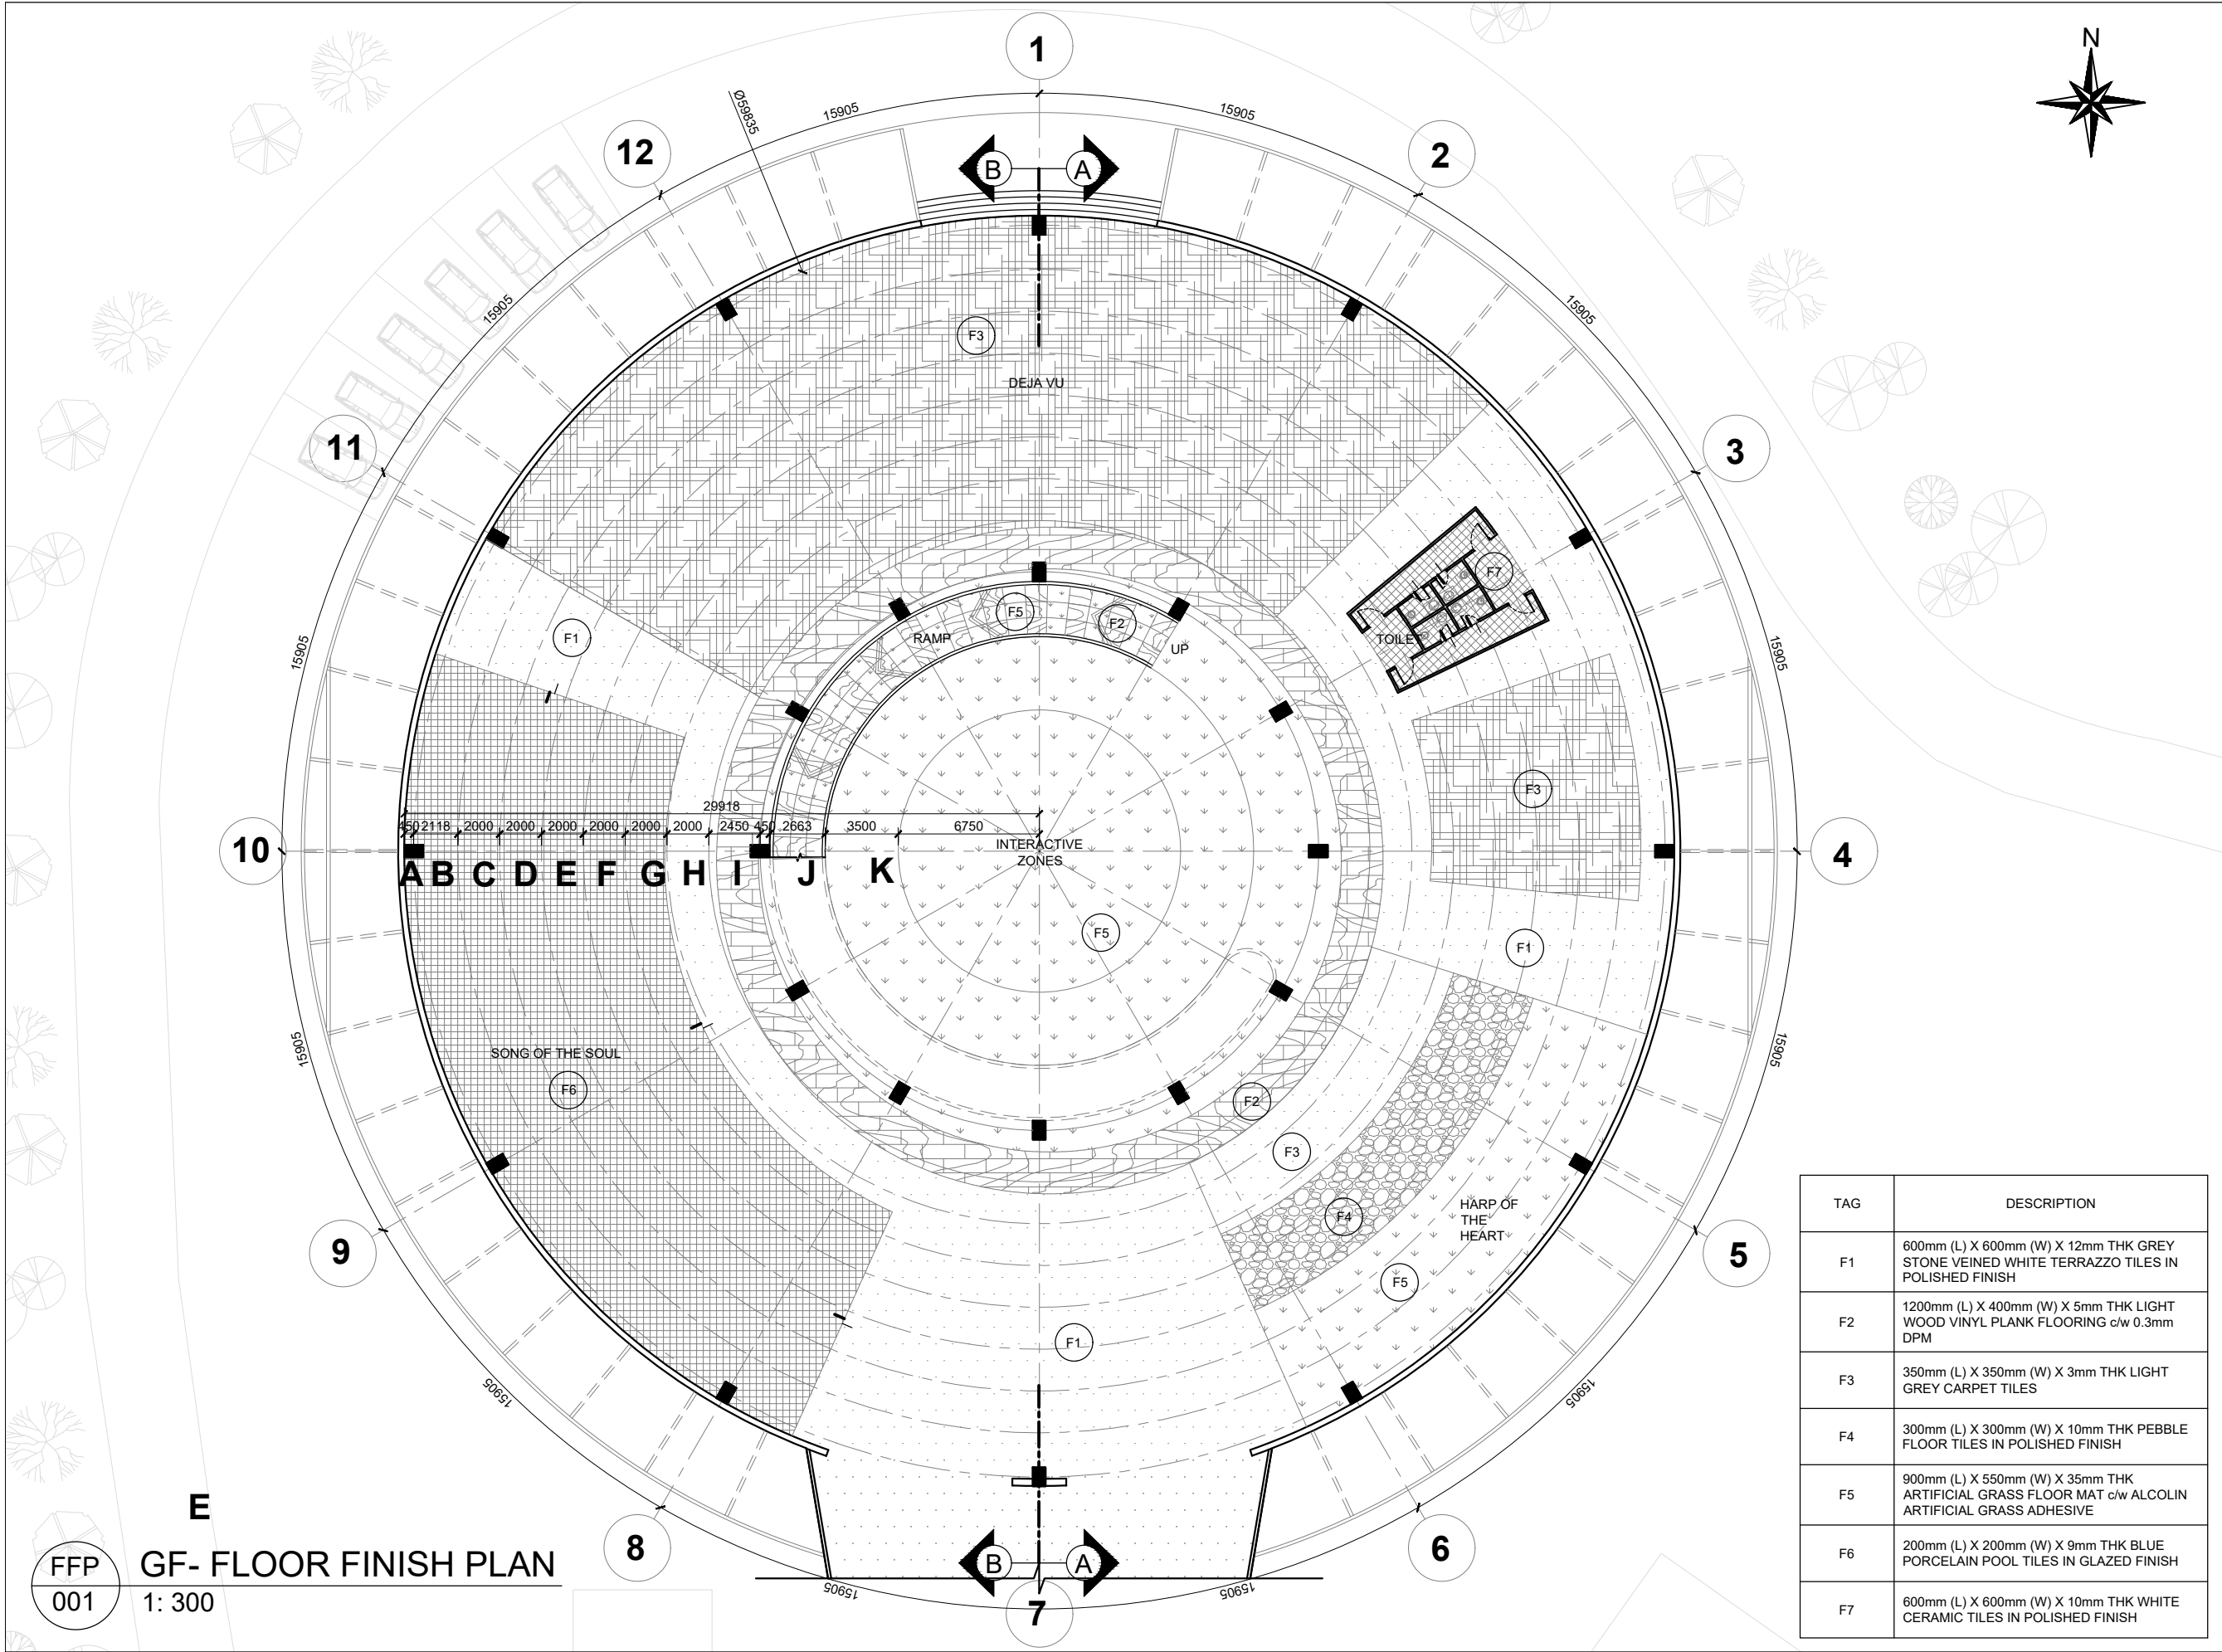

- NOTES:**
- CONTRACTOR TO VERIFY ALL DIMENSIONS BEFORE COMMENCING WORKS
 - FIGURED DIMENSIONS GIVEN ARE TO BE TAKEN IN PREFERENCE TO SCALING
 - DISCREPANCIES OR INCONSISTENCIES IN THIS DRAWING ARE TO BE BROUGHT TO THE ATTENTION IMMEDIATELY OTHERWISE, THE CONTRACTOR SHALL BEAR FULL RESPONSIBILITY FOR ALL INCORRECT WORKS

NO.	DATE	REVISED

CLIENT:

MALAYSIAN MUSIC THERAPY ASSOCIATION
No 23, Block D2, Jalan PJU 1a/20b, Dataran Ara Damansara, 47301 Petaling Jaya, Selangor

INTERIOR DESIGNER:

TEE HUI QING (JOYCE)
Jalan Taylors, Bandar Sunway, 401500 Subang Jaya, Selangor
joyce.teehq@gmail.com

ARCHITECT:

PJM ARCHITECT SDN. BHD
No 13, Jalan Wangsa Delima, Wangsa Maju, 53300 Kuala Lumpur
pjm.arch@gmail.com

CONTRACTOR:

JJK ENGINEERING & CONSTRUCTION
No 1, Jalan Wangsa Delima, 53300 Kuala Lumpur
jjk.e&c@gmail.com

PROJECT TITLE:

PROPOSED INTERIOR DESIGN FOR PROJECT SOUND PHENOMENOLOGY AT NATIONAL SCIENCE CENTRE.

BUKIT DAMANSARA, 50490 KUALA LUMPUR, WILAYAH PERSEKUTUAN KUALA LUMPUR.

DRAWING TITLE:

GF- FLOOR FINISH PLAN

DRAWING NUMBER:

DWG_AIAD_THQ_FFP_001

DRAWN BY:
TEE HUI QING (JOYCE)

CHECKED BY:
MS. FATIMAH MR. VICKRAM

DATE:
03/6/2022


SCALE:
1: 300

TAG	DESCRIPTION
F1	600mm (L) X 600mm (W) X 12mm THK GREY STONE VEINED WHITE TERRAZZO TILES IN POLISHED FINISH
F2	1200mm (L) X 400mm (W) X 5mm THK LIGHT WOOD VINYL PLANK FLOORING c/w 0.3mm DPM
F3	350mm (L) X 350mm (W) X 3mm THK LIGHT GREY CARPET TILES
F4	300mm (L) X 300mm (W) X 10mm THK PEBBLE FLOOR TILES IN POLISHED FINISH
F5	900mm (L) X 550mm (W) X 35mm THK ARTIFICIAL GRASS FLOOR MAT c/w ALCOLIN ARTIFICIAL GRASS ADHESIVE
F6	200mm (L) X 200mm (W) X 9mm THK BLUE PORCELAIN POOL TILES IN GLAZED FINISH
F7	600mm (L) X 600mm (W) X 10mm THK WHITE CERAMIC TILES IN POLISHED FINISH

FFP 001

GF- FLOOR FINISH PLAN

1: 300

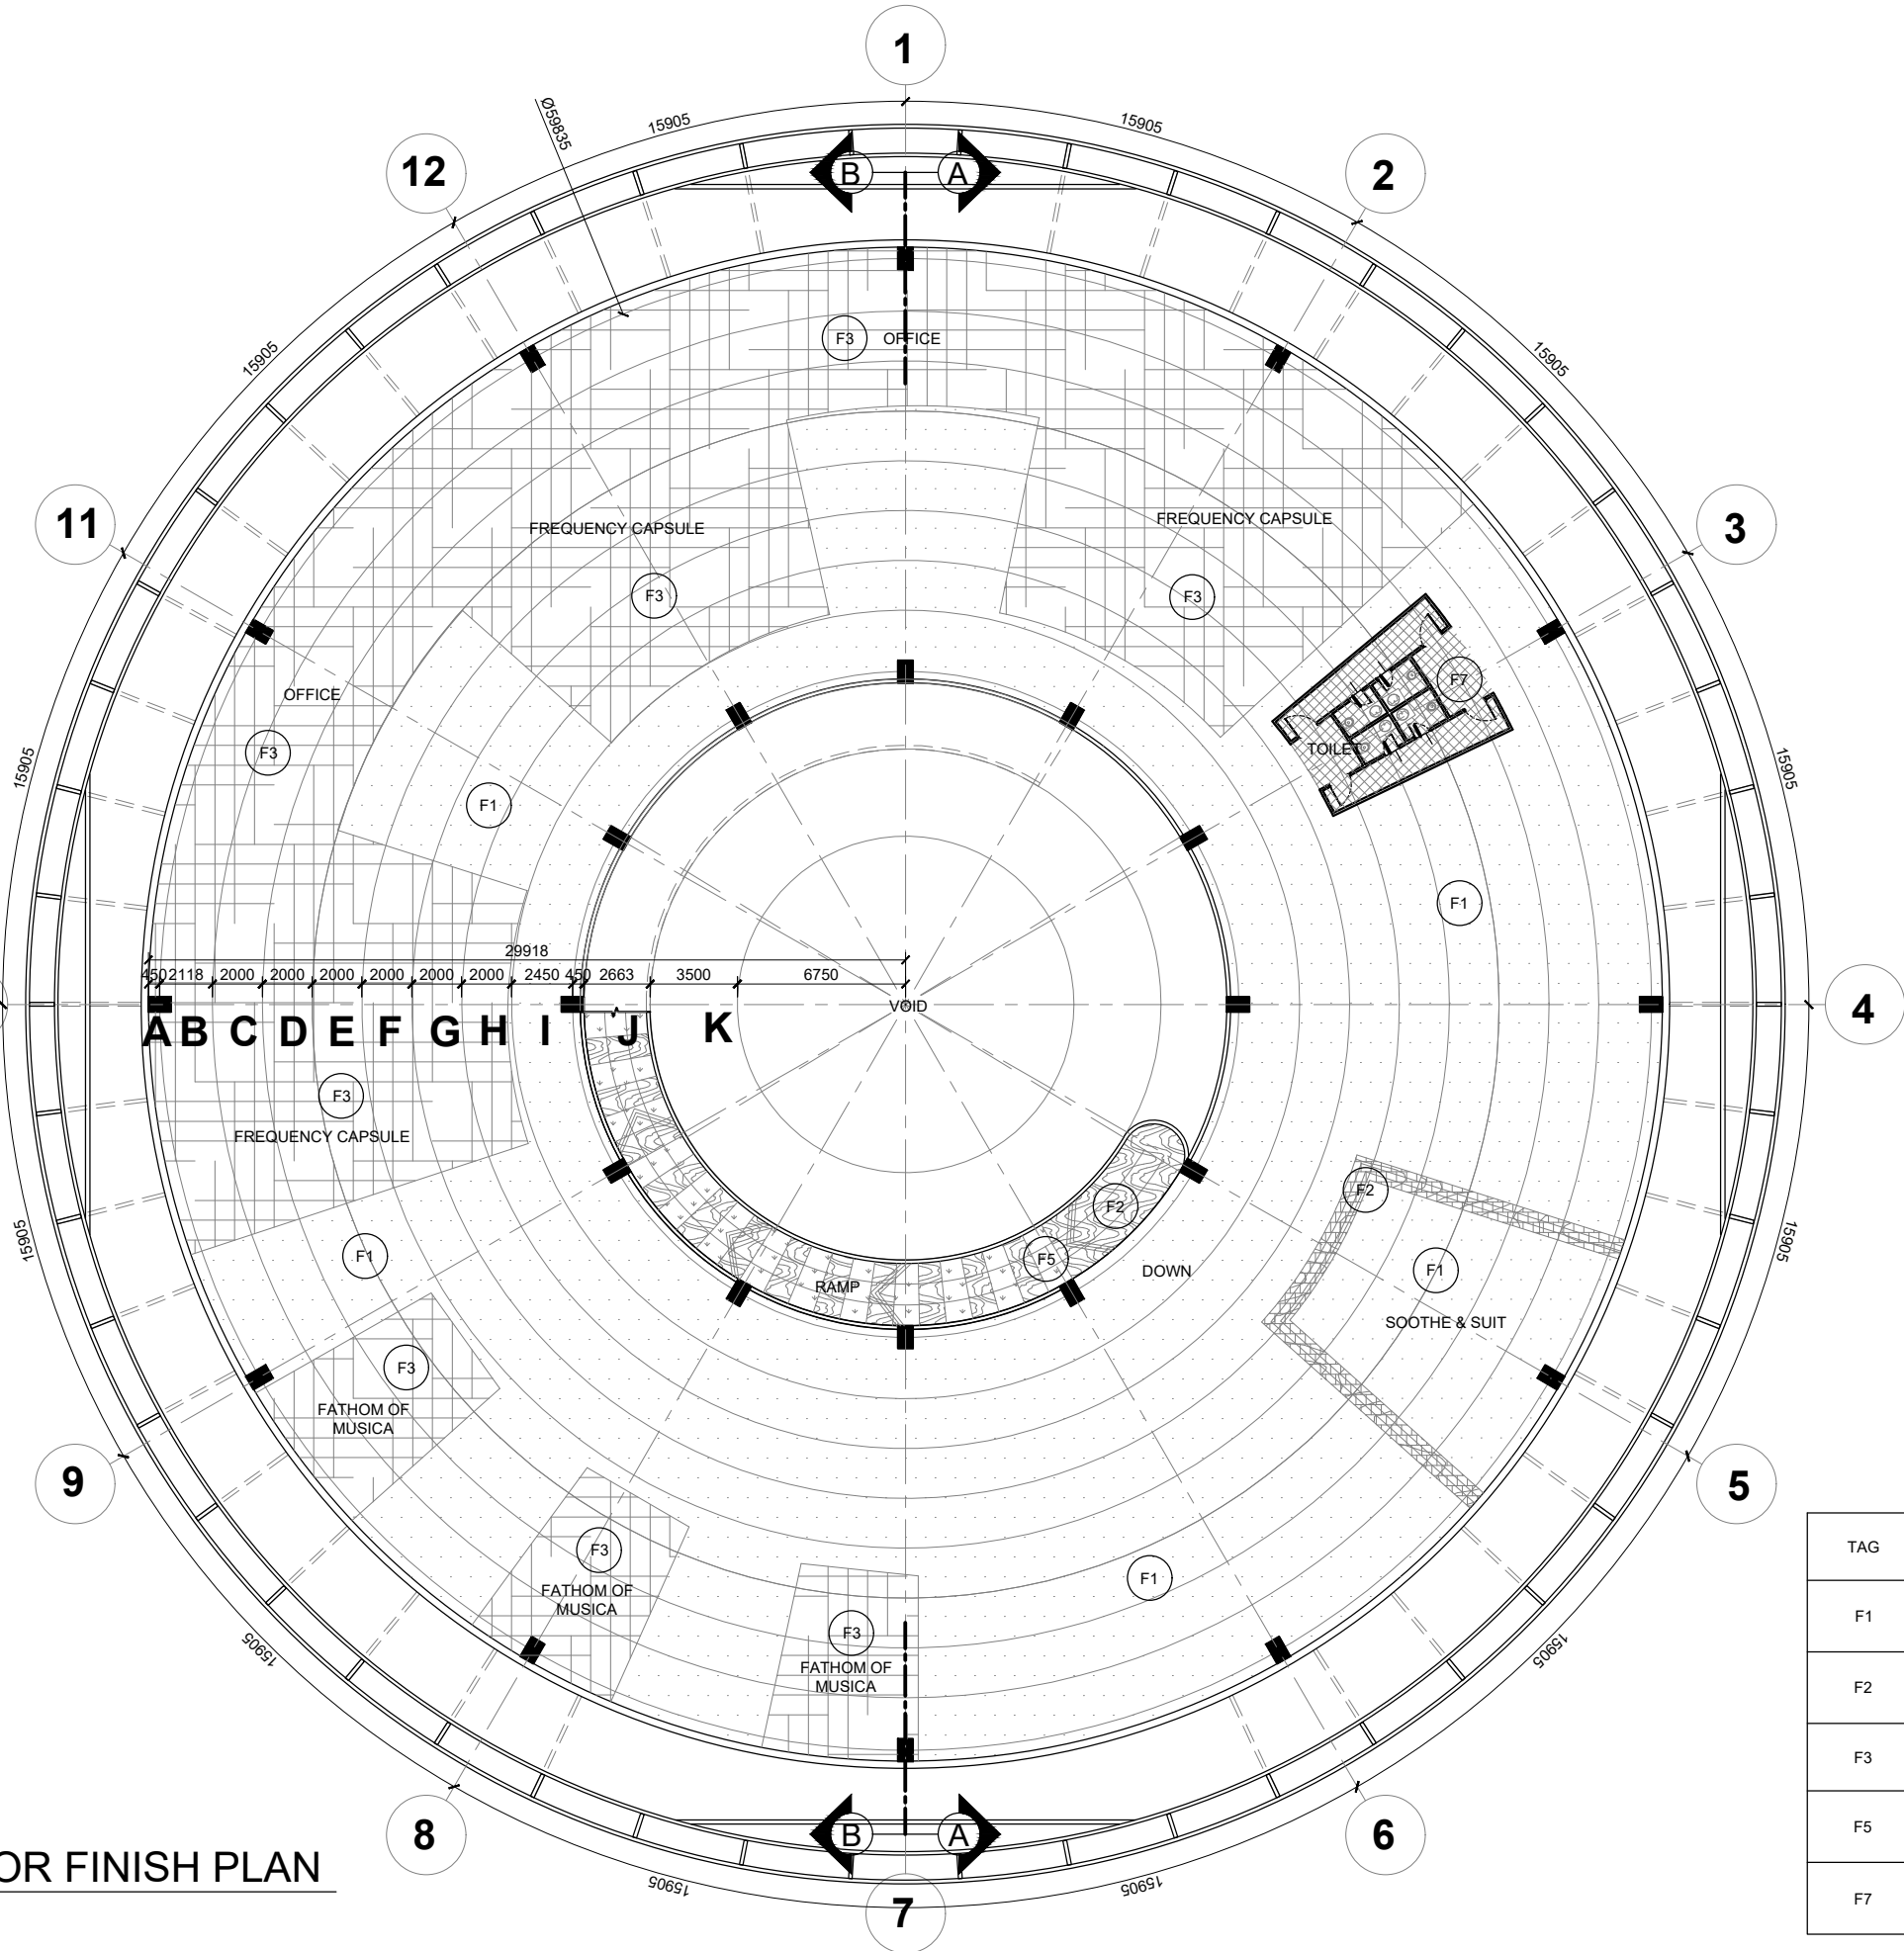

NOTES:

- CONTRACTOR TO VERIFY ALL DIMENSIONS BEFORE COMMENCING WORKS
- FIGURED DIMENSIONS GIVEN ARE TO BE TAKEN IN PREFERENCE TO SCALING
- DISCREPANCIES OR INCONSISTENCIES IN THIS DRAWING ARE TO BE BROUGHT TO THE ATTENTION IMMEDIATELY OTHERWISE, THE CONTRACTOR SHALL BEAR FULL RESPONSIBILITY FOR ALL INCORRECT WORKS

NO.	DATE	REVISED

CLIENT:

MALAYSIAN MUSIC THERAPY ASSOCIATION
No 23, Block D2, Jalan PJU 1a/20b, Dataran Ara Damansara, 47301 Petaling Jaya, Selangor

INTERIOR DESIGNER:

TEE HUI QING (JOYCE)
Jalan Taylors, Bandar Sunway, 401500 Subang Jaya, Selangor
joyce.teehq@gmail.com

ARCHITECT:

PJM ARCHITECT SDN. BHD
No 13, Jalan Wangsa Delima, Wangsa Maju, 53300 Kuala Lumpur
pjm.arch@gmail.com

CONTRACTOR:

JJK ENGINEERING & CONSTRUCTION
No 1, Jalan Wangsa Delima, 53300 Kuala Lumpur
jjk.e&c@gmail.com

PROJECT TITLE:

PROPOSED INTERIOR DESIGN FOR PROJECT SOUND PHENOMENOLOGY AT NATIONAL SCIENCE CENTRE.

BUKIT DAMANSARA, 50490 KUALA LUMPUR, WILAYAH PERSEKUTUAN KUALA LUMPUR.

DRAWING TITLE:

FF- FLOOR FINISH PLAN

DRAWING NUMBER:

DWG_AIAD_THQ_FFP_002


DRAWN BY:
TEE HUI QING (JOYCE)

CHECKED BY:
MS. FATIMAH MR. VICKRAM

DATE:
03/6/2022

SCALE:
1: 300

TAG	DESCRIPTION
F1	600mm (L) X 600mm (W) X 12mm GREY STONE VEINED WHITE TERRAZZO TILES IN POLISHED FINISH
F2	1200mm (L) X 400mm (W) X 5mm THK LIGHT WOOD VINYL FLOORING c/w 0.3mm DPM
F3	350mm (L) X 350mm (W) X 3mm THK LIGHT GREY CARPET TILES
F5	900mm (L) X 550mm (W) X 35mm THK ARTIFICIAL GRASS FLOOR MAT c/w ALCOLIN ARTIFICIAL GRASS ADHESIVE
F7	600mm (L) X 600mm (W) X 10mm THK WHITE CERAMIC TILES IN POLISHED FINISH

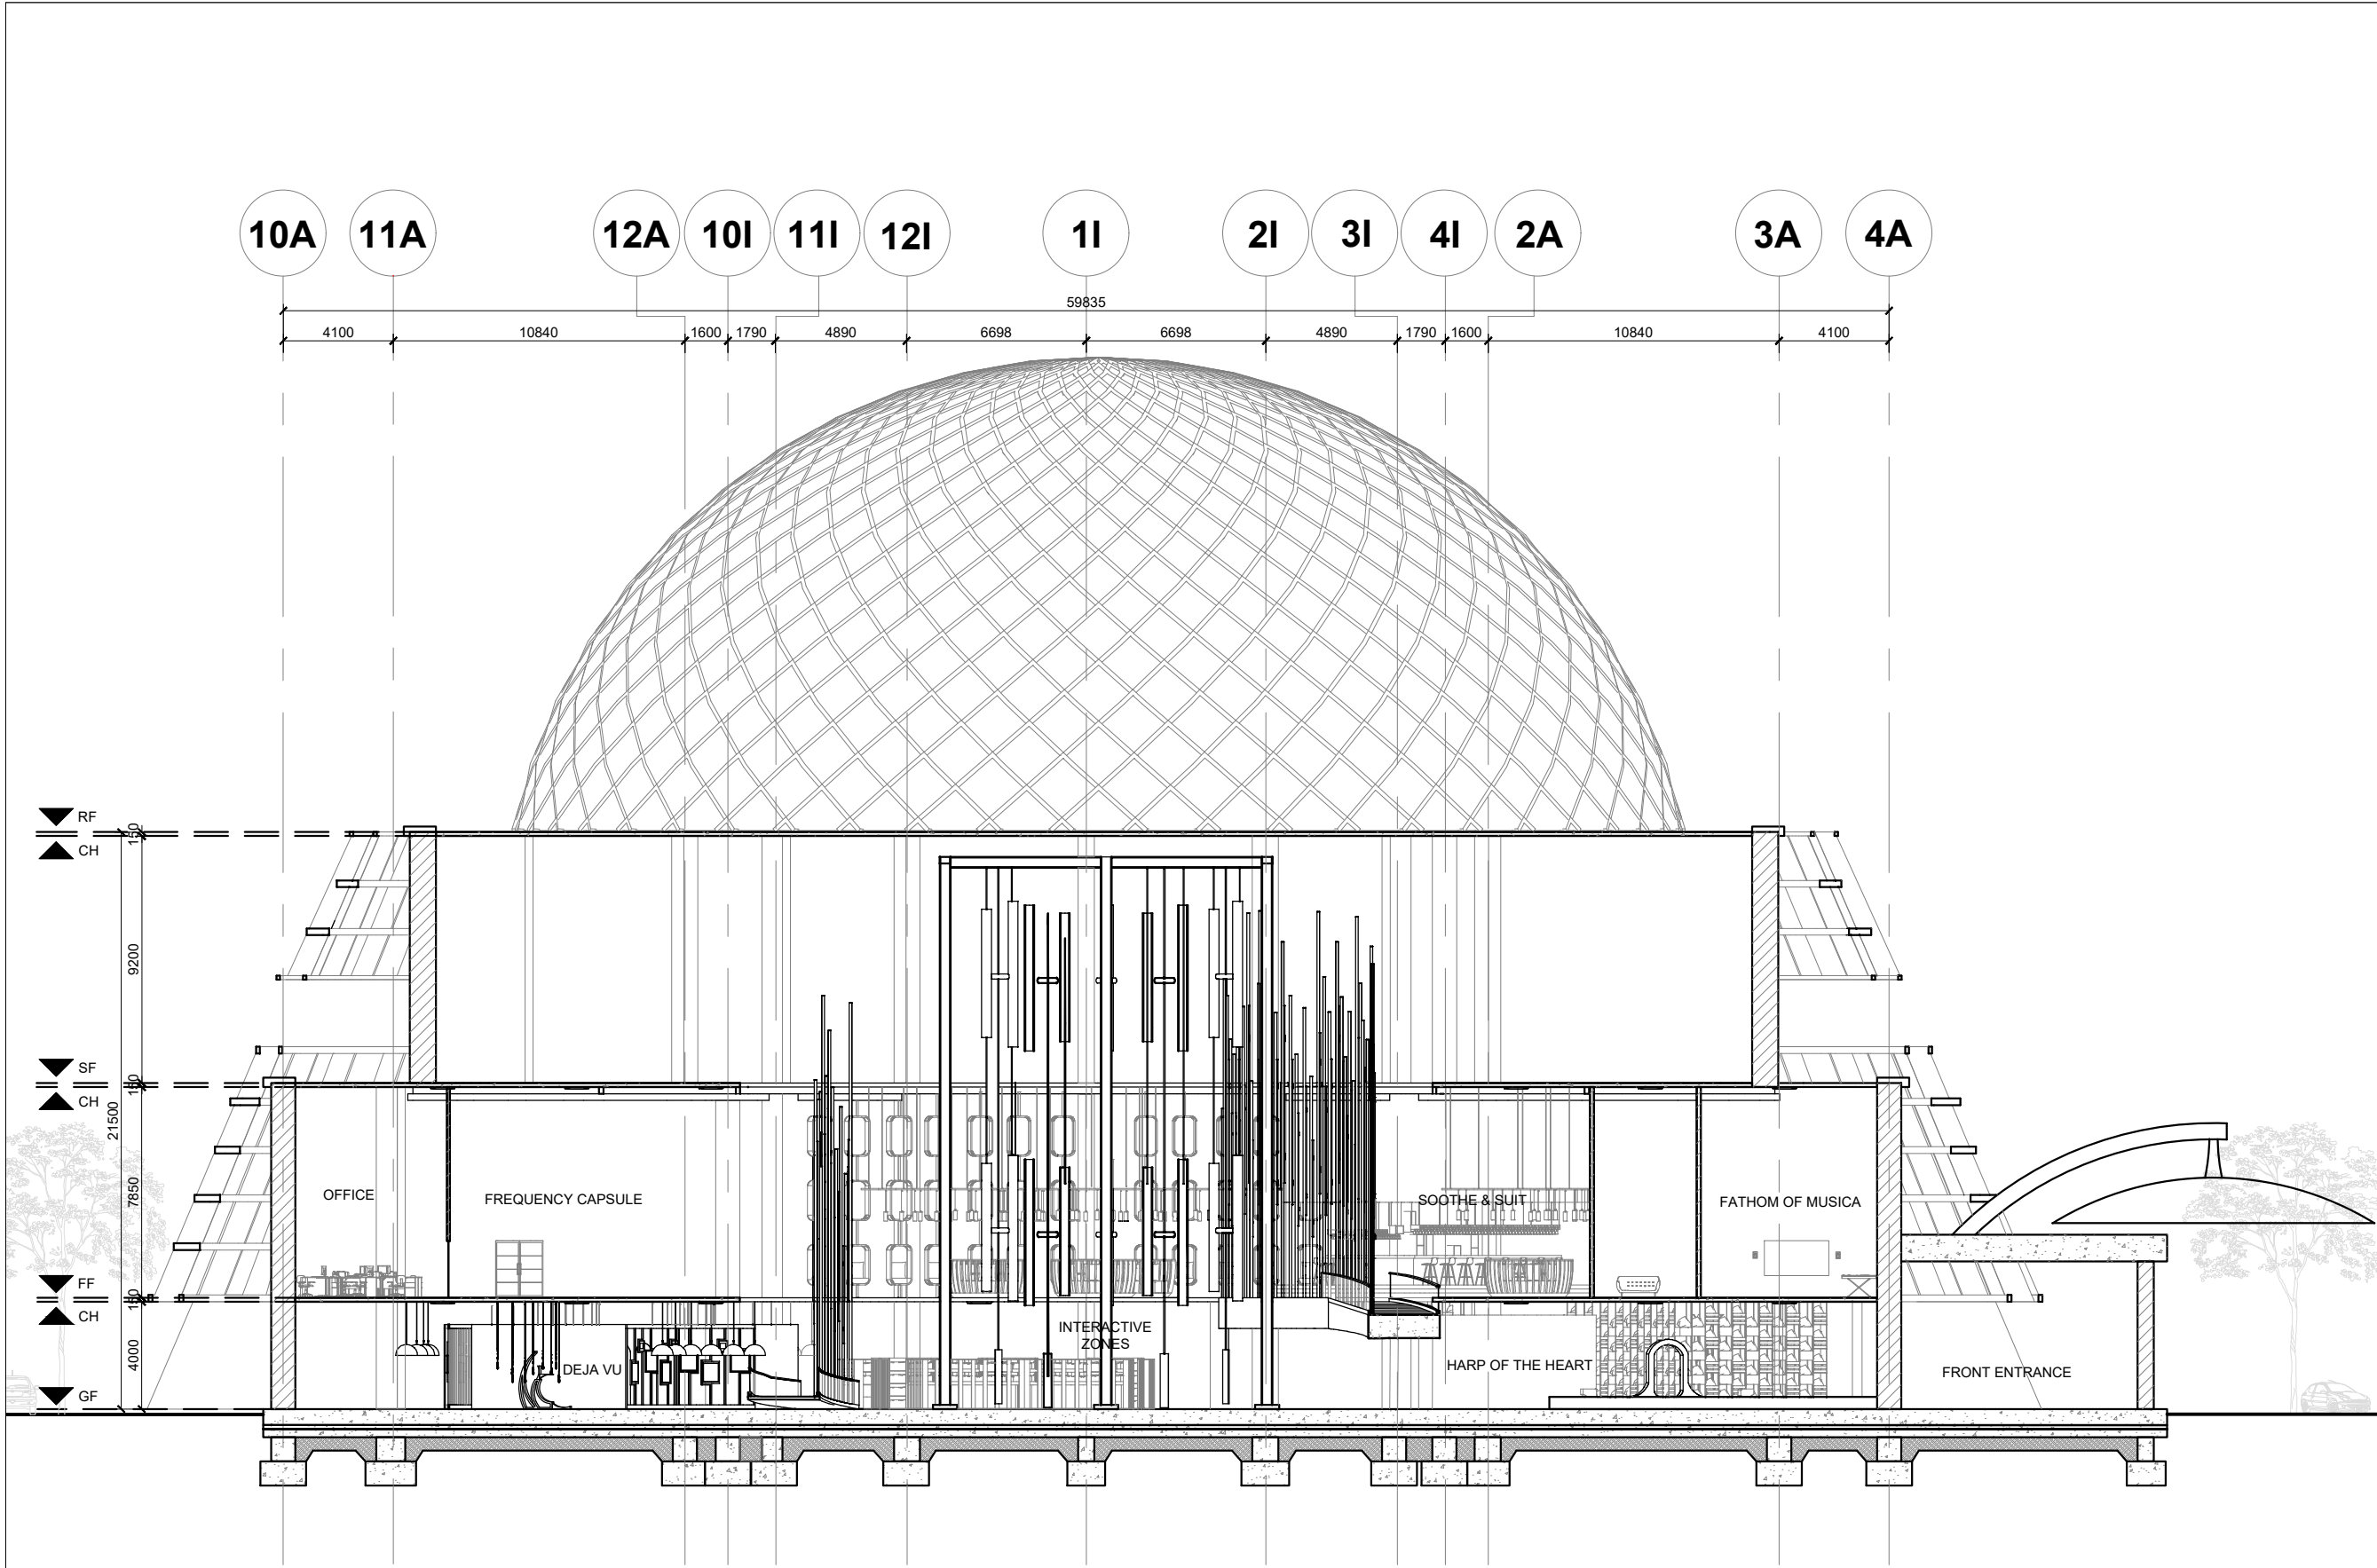

SC
001

SECTION A-A
1: 250

- NOTES:**
1. CONTRACTOR TO VERIFY ALL DIMENSIONS BEFORE COMMENCING WORKS
 2. FIGURED DIMENSIONS GIVEN ARE TO BE TAKEN IN PREFERENCE TO SCALING
 3. DISCREPANCIES OR INCONSISTENCIES IN THIS DRAWING ARE TO BE BROUGHT TO THE ATTENTION IMMEDIATELY OTHERWISE, THE CONTRACTOR SHALL BEAR FULL RESPONSIBILITY FOR ALL INCORRECT WORKS

NO.	DATE	REVISED

CLIENT:

MALAYSIAN MUSIC THERAPY ASSOCIATION
No 23, Block D2, Jalan PJU 1a/20b, Dataran Ara Damansara, 47301 Petaling Jaya, Selangor

INTERIOR DESIGNER:

TEE HUI QING (JOYCE)
Jalan Taylors, Bandar Sunway, 401500 Subang Jaya, Selangor
joyce.teehq@gmail.com

ARCHITECT:

PJM ARCHITECT SDN. BHD
No 13, Jalan Wangsa Delima, Wangsa Maju, 53300 Kuala Lumpur
pjm.arch@gmail.com

CONTRACTOR:

JJK ENGINEERING & CONSTRUCTION
No 1, Jalan Wangsa Delima, 53300 Kuala Lumpur
jjk.e&c@gmail.com

PROJECT TITLE:

PROPOSED INTERIOR DESIGN FOR PROJECT SOUND PHENOMENOLOGY AT NATIONAL SCIENCE CENTRE.

BUKIT DAMANSARA, 50490 KUALA LUMPUR, WILAYAH PERSEKUTUAN KUALA LUMPUR.

DRAWING TITLE:

SECTION A-A

DRAWING NUMBER:


DWG_AIAD_THQ_SC_001

DRAWN BY:
TEE HUI QING (JOYCE)

CHECKED BY:
MS. FATIMAH MR. VICKRAM

DATE:
03/6/2022

SCALE:
1: 250

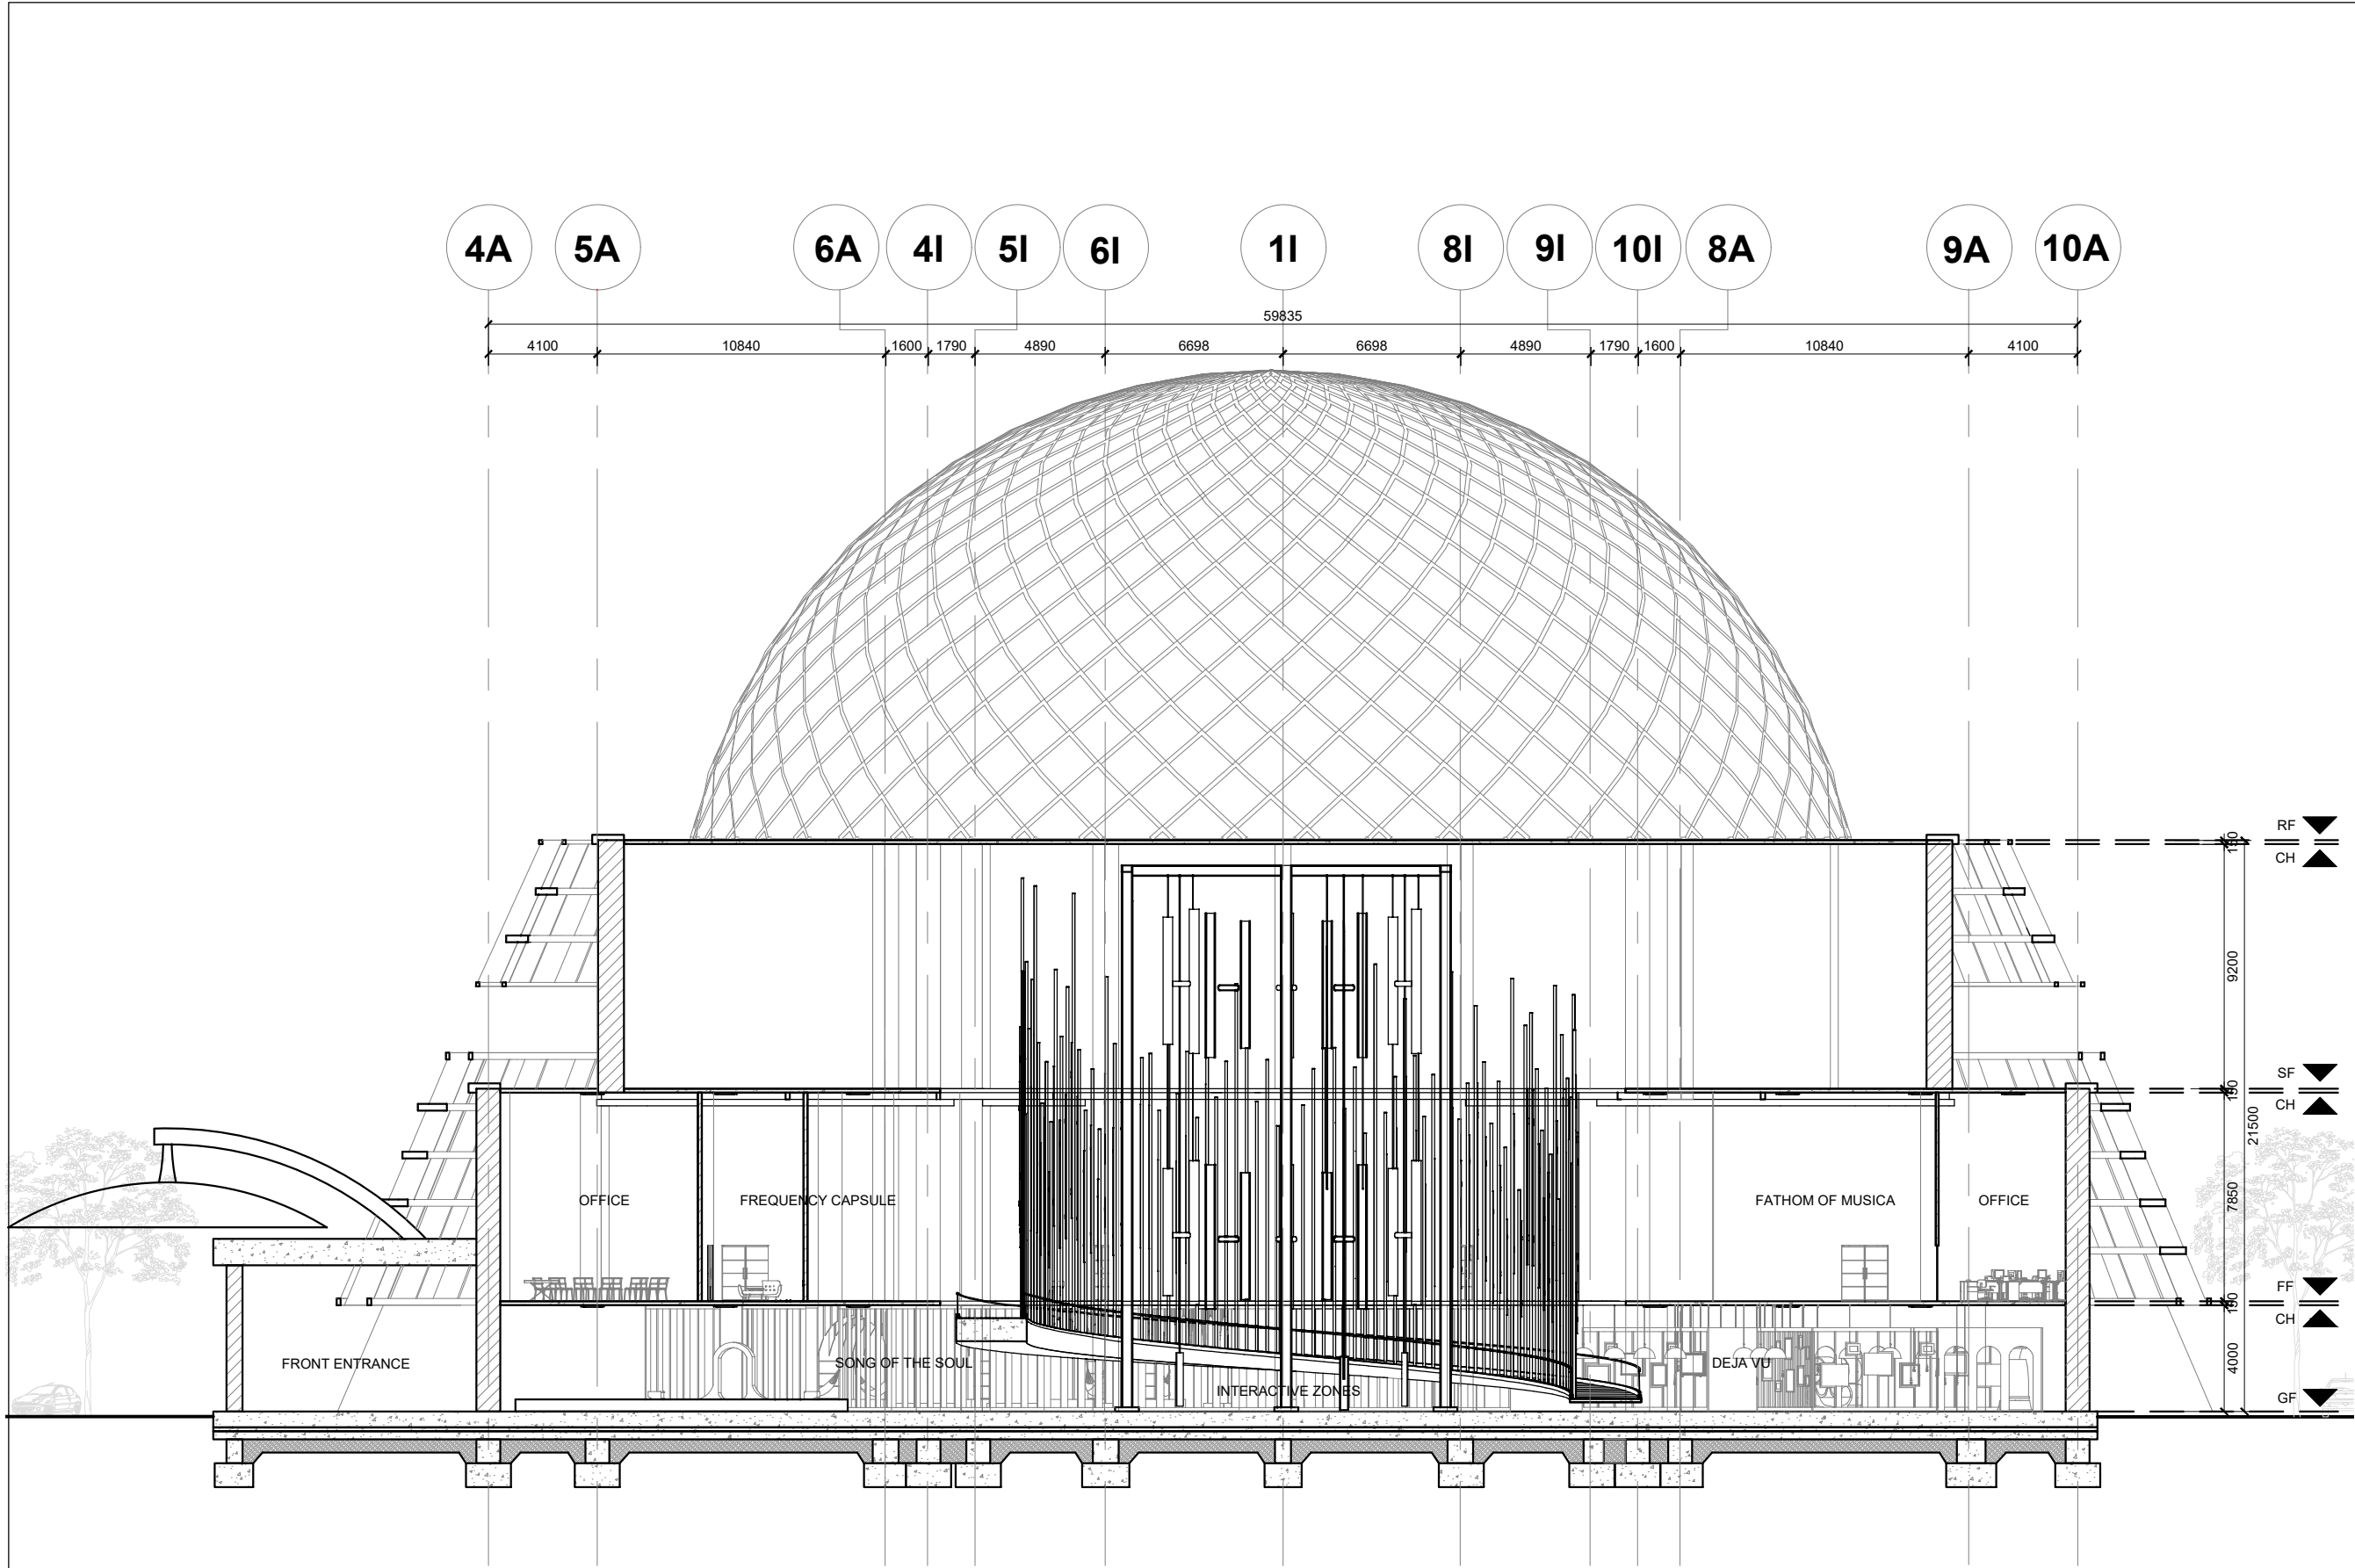

- NOTES:**
- CONTRACTOR TO VERIFY ALL DIMENSIONS BEFORE COMMENCING WORKS
 - FIGURED DIMENSIONS GIVEN ARE TO BE TAKEN IN PREFERENCE TO SCALING
 - DISCREPANCIES OR INCONSISTENCIES IN THIS DRAWING ARE TO BE BROUGHT TO THE ATTENTION IMMEDIATELY OTHERWISE, THE CONTRACTOR SHALL BEAR FULL RESPONSIBILITY FOR ALL INCORRECT WORKS

NO.	DATE	REVISED

CLIENT:

MALAYSIAN MUSIC THERAPY ASSOCIATION
No 23, Block D2, Jalan PJU 1a/20b, Dataran Ara Damansara, 47301 Petaling Jaya, Selangor

INTERIOR DESIGNER:

TEE HUI QING (JOYCE)
Jalan Taylors, Bandar Sunway, 401500 Subang Jaya, Selangor
joyce.teehq@gmail.com

ARCHITECT:

PJM ARCHITECT SDN. BHD
No 13, Jalan Wangsa Delima, Wangsa Maju, 53300 Kuala Lumpur
pjm.arch@gmail.com

CONTRACTOR:

JJK ENGINEERING & CONTRUCTION
No 1, Jalan Wangsa Delima, 53300 Kuala Lumpur
jjk.e&c@gmail.com

PROJECT TITLE:

PROPOSED INTERIOR DESIGN FOR PROJECT SOUND PHENOMENOLOGY AT NATIONAL SCIENCE CENTRE.

BUKIT DAMANSARA, 50490 KUALA LUMPUR, WILAYAH PERSEKUTUAN KUALA LUMPUR.

DRAWING TITLE:

SECTION B-B

DRAWING NUMBER:

DWG_AIAD_THQ_SC_002


DRAWN BY:
TEE HUI QING (JOYCE)

CHECKED BY:
MS. FATIMAH
MR. VICKRAM

DATE:
03/6/2022

SCALE:
1: 250

SC 002 SECTION B-B
1: 250

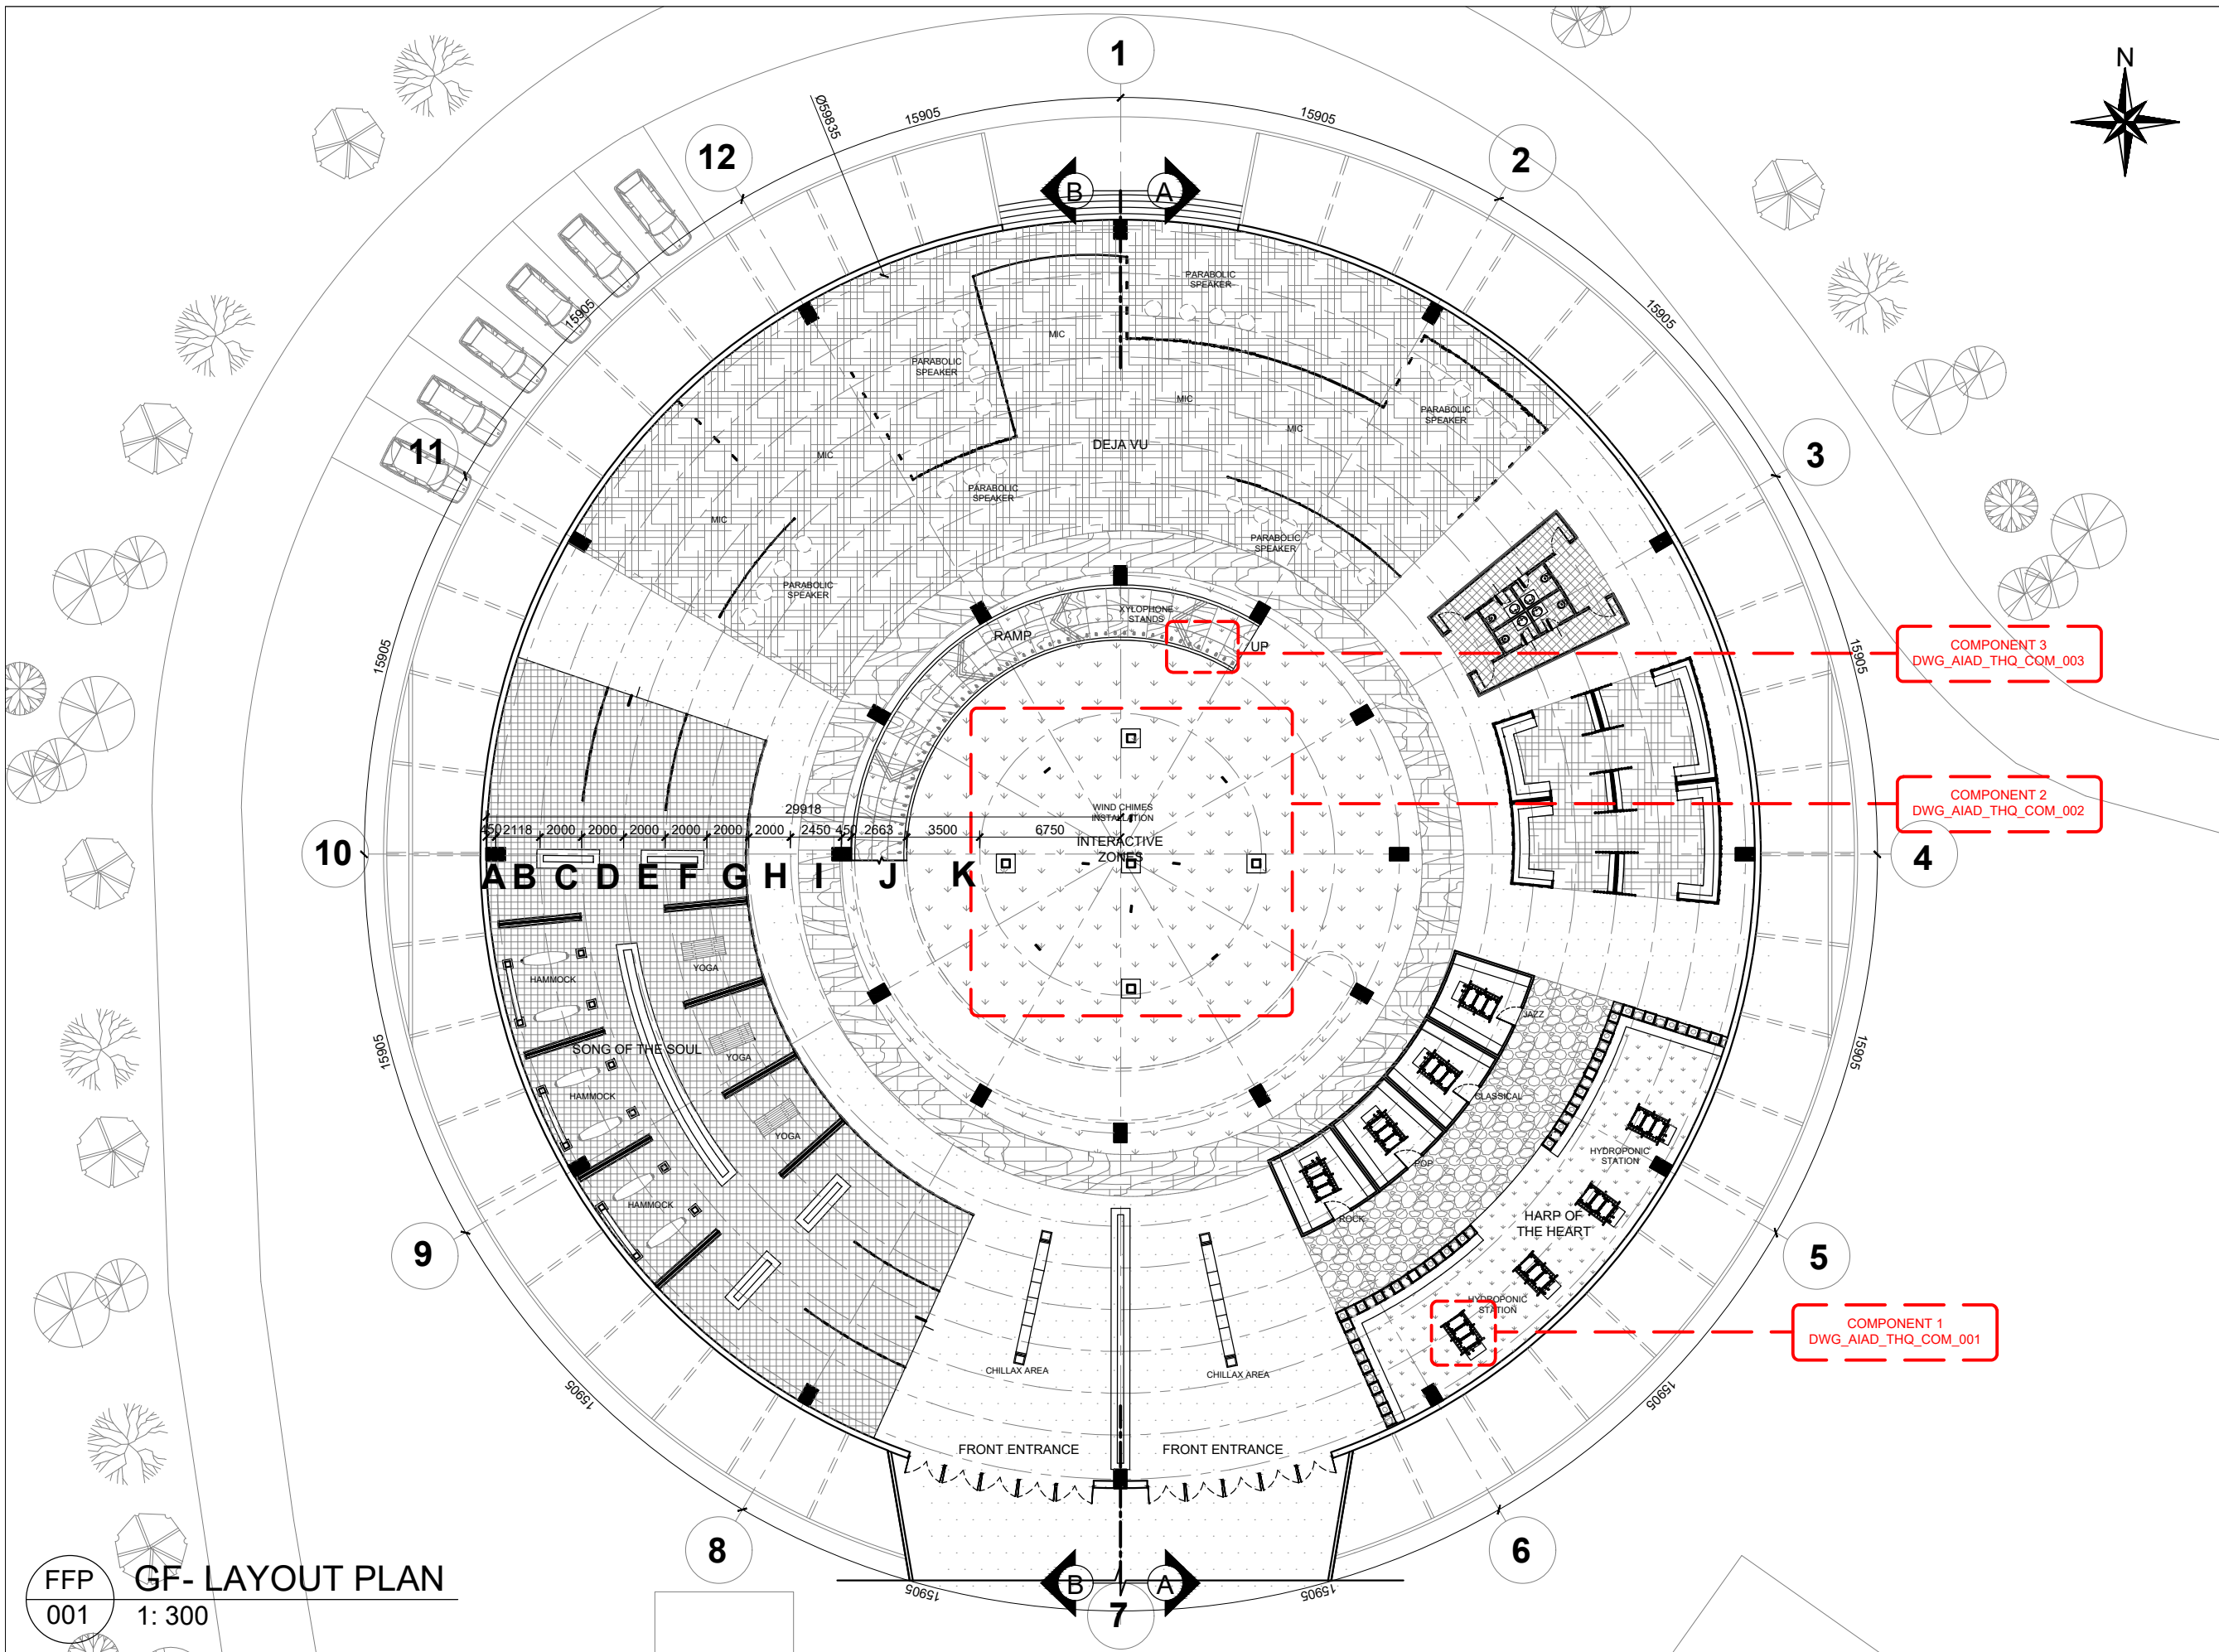

- NOTES:**
1. CONTRACTOR TO VERIFY ALL DIMENSIONS BEFORE COMMENCING WORKS
 2. FIGURED DIMENSIONS GIVEN ARE TO BE TAKEN IN PREFERENCE TO SCALING
 3. DISCREPANCIES OR INCONSISTENCIES IN THIS DRAWING ARE TO BE BROUGHT TO THE ATTENTION IMMEDIATELY OTHERWISE, THE CONTRACTOR SHALL BEAR FULL RESPONSIBILITY FOR ALL INCORRECT WORKS

NO.	DATE	REVISED

CLIENT:

MALAYSIAN MUSIC THERAPY ASSOCIATION
No 23, Block D2, Jalan PJU 1a/20b, Dataran Ara Damansara, 47301 Petaling Jaya, Selangor

INTERIOR DESIGNER:

TEE HUI QING (JOYCE)
Jalan Taylors, Bandar Sunway, 401500 Subang Jaya, Selangor
joyce.teehq@gmail.com

ARCHITECT:

PJM ARCHITECT SDN. BHD
No 13, Jalan Wangsa Delima, Wangsa Maju, 53300 Kuala Lumpur
pjm.arch@gmail.com

CONTRACTOR:

JJK ENGINEERING & CONSTRUCTION
No 1, Jalan Wangsa Delima, 53300 Kuala Lumpur
jjk.e&c@gmail.com

PROJECT TITLE:

PROPOSED INTERIOR DESIGN FOR PROJECT SOUND PHENOMENOLOGY AT NATIONAL SCIENCE CENTRE.

BUKIT DAMANSARA, 50490 KUALA LUMPUR, WILAYAH PERSEKUTUAN KUALA LUMPUR.

DRAWING TITLE:

GF- LAYOUT PLAN

DRAWING NUMBER:


DWG_AIAD_THQ_LP_001

DRAWN BY:
TEE HUI QING (JOYCE)


CHECKED BY:
MS. FATIMAH MR. VICKRAM

DATE:
03/6/2022


SCALE:
1: 300

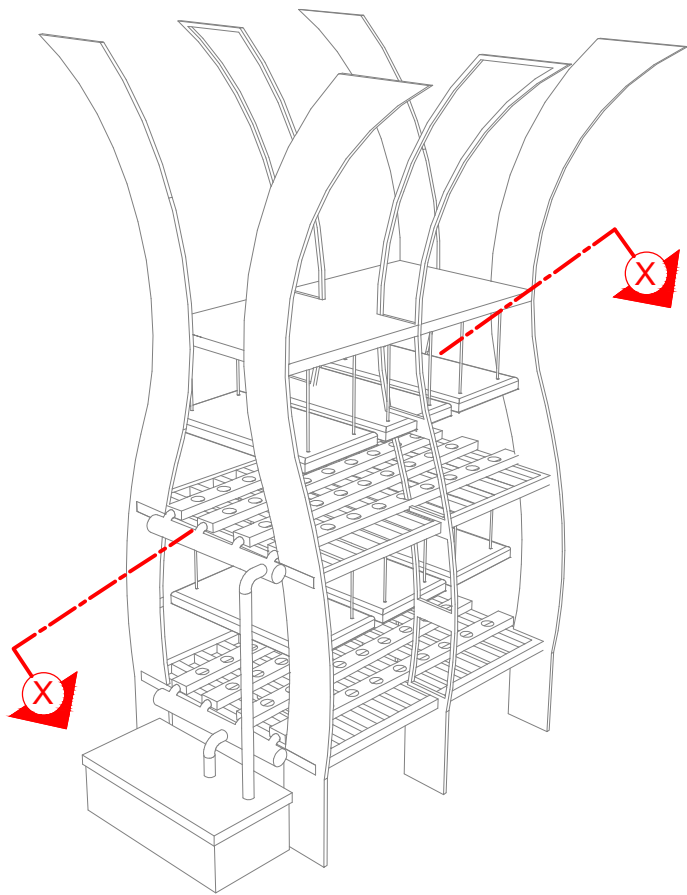

COM 001 COMPONENT 1 ISOMETRIC
NTS

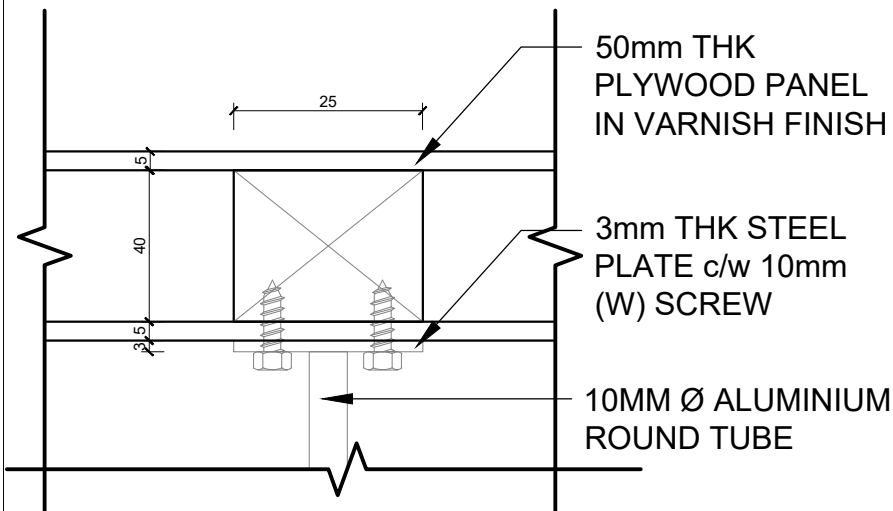

DT 01 DETAIL 1
1: 2

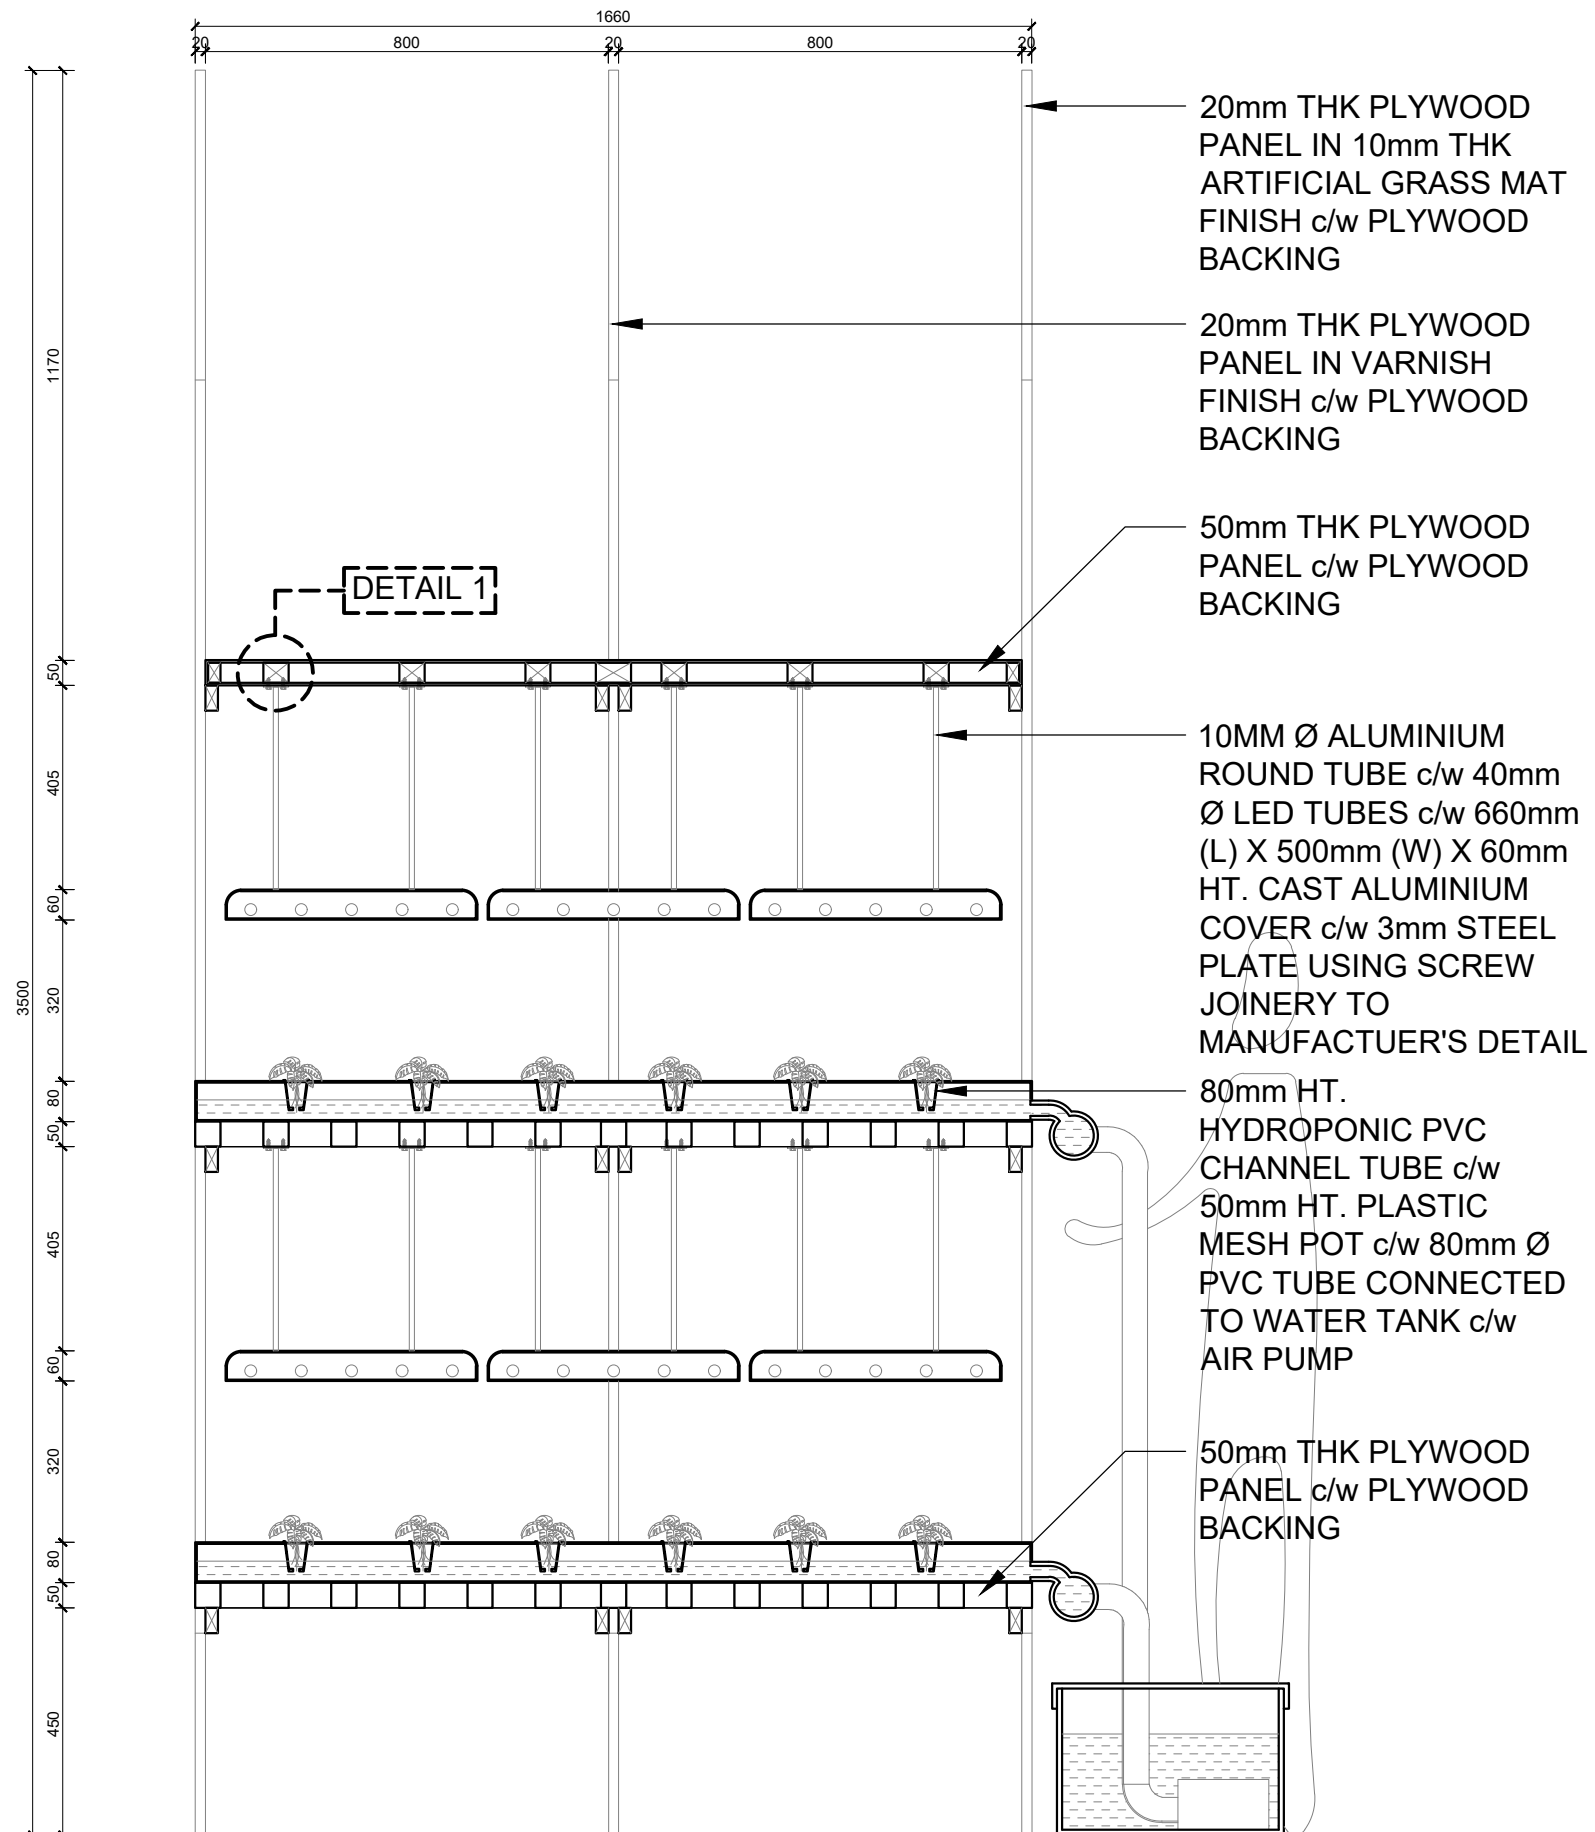

SC 01 SECTION X-X
1: 15

NOTES:

1. CONTRACTOR TO VERIFY ALL DIMENSIONS BEFORE COMMENCING WORKS
2. FIGURED DIMENSIONS GIVEN ARE TO BE TAKEN IN PREFERENCE TO SCALING
3. DISCREPANCIES OR INCONSISTENCIES IN THIS DRAWING ARE TO BE BROUGHT TO THE ATTENTION IMMEDIATELY OTHERWISE, THE CONTRACTOR SHALL BEAR FULL RESPONSIBILITY FOR ALL INCORRECT WORKS

NO.	DATE	REVISED

CLIENT:

MALAYSIAN MUSIC THERAPY ASSOCIATION
No 23, Block D2, Jalan PJU 1a/20b, Dataran Ara Damansara, 47301 Petaling Jaya, Selangor

INTERIOR DESIGNER:

TEE HUI QING (JOYCE)
Jalan Taylors, Bandar Sunway, 401500 Subang Jaya, Selangor
joyce.teehq@gmail.com

ARCHITECT:

PJM ARCHITECT SDN. BHD
No 13, Jalan Wangsa Delima, Wangsa Maju, 53300 Kuala Lumpur
pjm.arch@gmail.com

CONTRACTOR:

JJK ENGINEERING & CONSTRUCTION
No 1, Jalan Wangsa Delima, 53300 Kuala Lumpur
jjk.e&c@gmail.com

PROJECT TITLE:

PROPOSED INTERIOR DESIGN FOR PROJECT SOUND PHENOMENOLOGY AT NATIONAL SCIENCE CENTRE.
BUKIT DAMANSARA, 50490 KUALA LUMPUR, WILAYAH PERSEKUTUAN KUALA LUMPUR.

DRAWING TITLE:

COMPONENT 1 DETAILS

DRAWING NUMBER:


DWG_AIAD_THQ_COM_001

DRAWN BY:
TEE HUI QING (JOYCE)



CHECKED BY:
MS. FATIMAH MR. VICKRAM

DATE:
03/6/2022


SCALE:
AS SHOWN

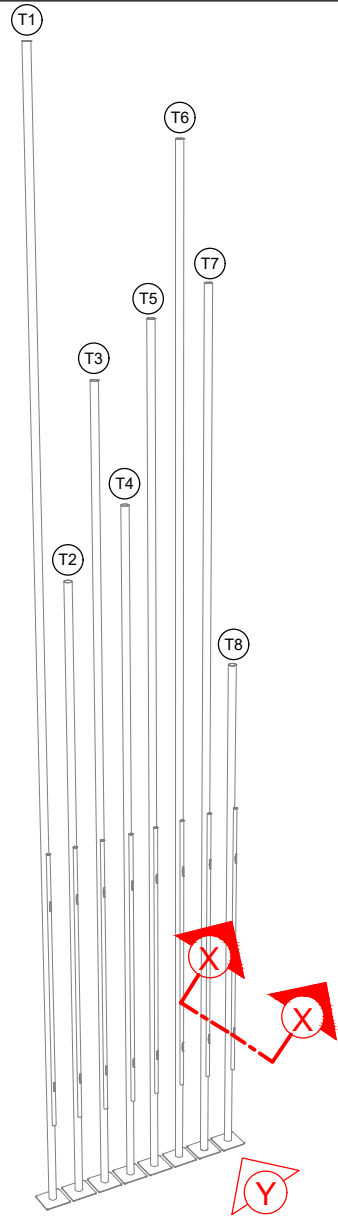

COM 002 COMPONENT 2 ISOMETRIC NTS

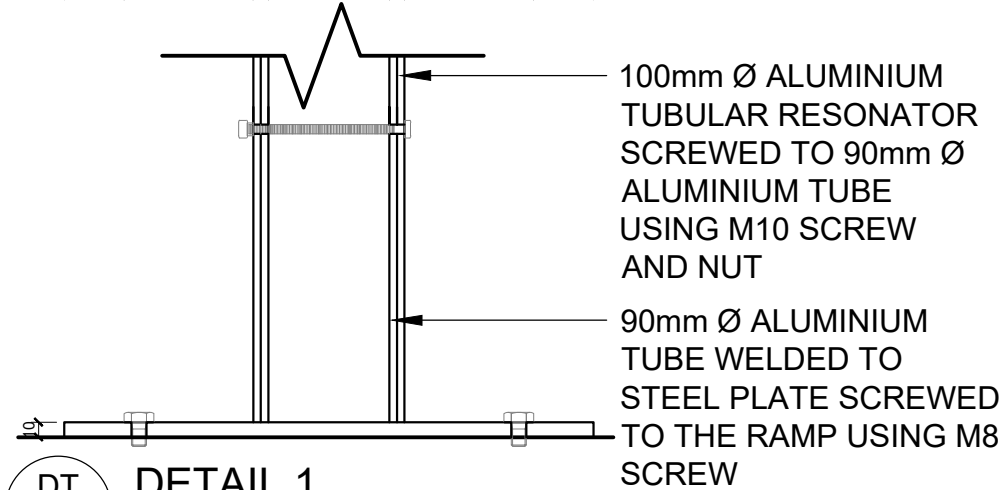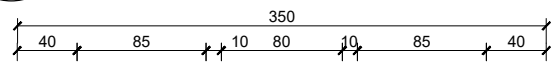

DT 01 DETAIL 1 1: 5

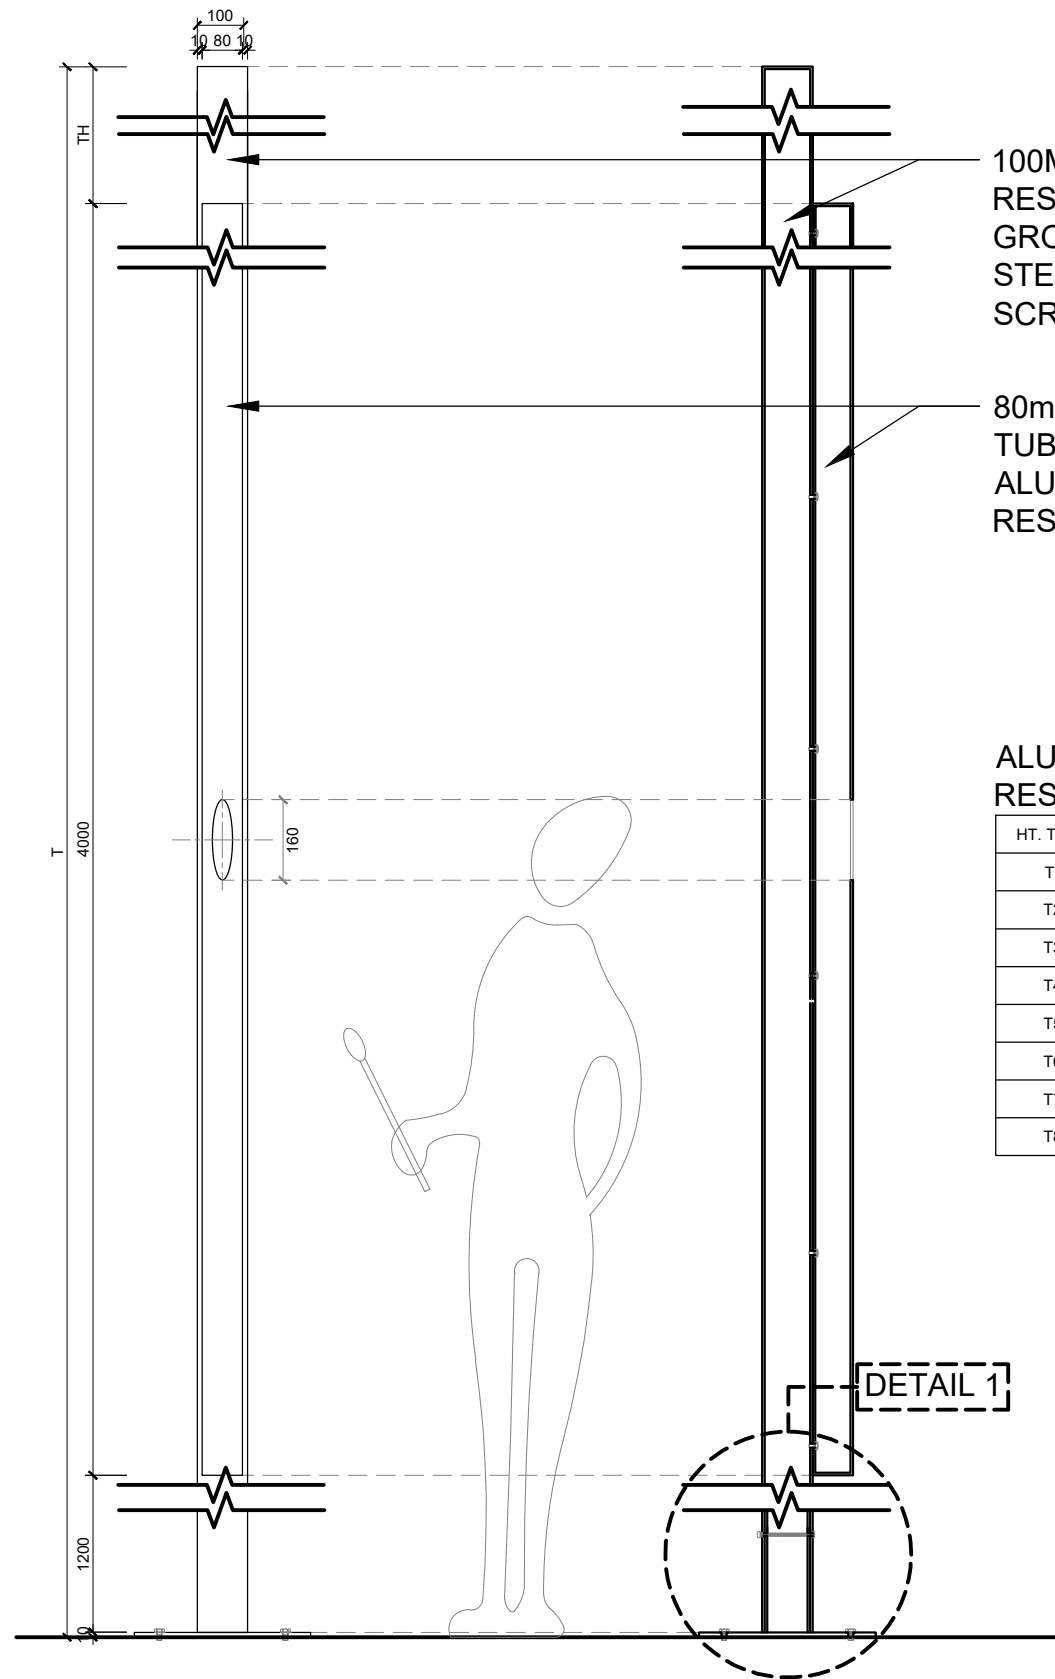

EL 01 ELEVATION Y 1: 15

SC 01 SECTION X-X 1: 15

100MM Ø ALUMINIUM TUBULAR RESONATOR SCREWED TO THE GROUND WITH 10mm THK STEEL PLATE USING M10 SCREW

80mm Ø ALUMINIUM TUNED TUBES SCREWED TO THE ALUMINIUM TUBULAR RESONATOR USING M8 SCREW

ALUMINIUM TUBULAR RESONATOR HEIGHT CHART

HT. TYPE	T (mm)	TA (mm)
T1	15000	9800
T2	8500	3300
T3	11200	6000
T4	9500	4300
T5	11800	6600
T6	14000	8800
T7	12000	6800
T8	7500	2300

- NOTES:
- CONTRACTOR TO VERIFY ALL DIMENSIONS BEFORE COMMENCING WORKS
 - FIGURED DIMENSIONS GIVEN ARE TO BE TAKEN IN PREFERENCE TO SCALING
 - DISCREPANCIES OR INCONSISTENCIES IN THIS DRAWING ARE TO BE BROUGHT TO THE ATTENTION IMMEDIATELY OTHERWISE, THE CONTRACTOR SHALL BEAR FULL RESPONSIBILITY FOR ALL INCORRECT WORKS

NO.	DATE	REVISED

CLIENT: **MALAYSIAN MUSIC THERAPY ASSOCIATION**
No 23, Block D2, Jalan PJU 1a/20b, Dataran Ara Damansara, 47301 Petaling Jaya, Selangor

INTERIOR DESIGNER: **TEE HUI QING (JOYCE)**
Jalan Taylors, Bandar Sunway, 401500 Subang Jaya, Selangor
joyce.teehq@gmail.com

ARCHITECT: **PJM ARCHITECT SDN. BHD**
No 13, Jalan Wangsa Delima, Wangsa Maju, 53300 Kuala Lumpur
pjm.arch@gmail.com

CONTRACTOR: **JJK ENGINEERING & CONSTRUCTION**
No 1, Jalan Wangsa Delima, 53300 Kuala Lumpur
jjk.e&c@gmail.com


PROJECT TITLE:
PROPOSED INTERIOR DESIGN FOR PROJECT SOUND PHENOMENOLOGY AT NATIONAL SCIENCE CENTRE.
BUKIT DAMANSARA, 50490 KUALA LUMPUR, WILAYAH PERSEKUTUAN KUALA LUMPUR.

DRAWING TITLE:
COMPONENT 2 DETAILS


DRAWING NUMBER:
DWG_AIAD_THQ_COM_002

DRAWN BY: TEE HUI QING (JOYCE) CHECKED BY: MS. FATIMAH MR. VICKRAM


DATE: 03/6/2022 SCALE: AS SHOWN

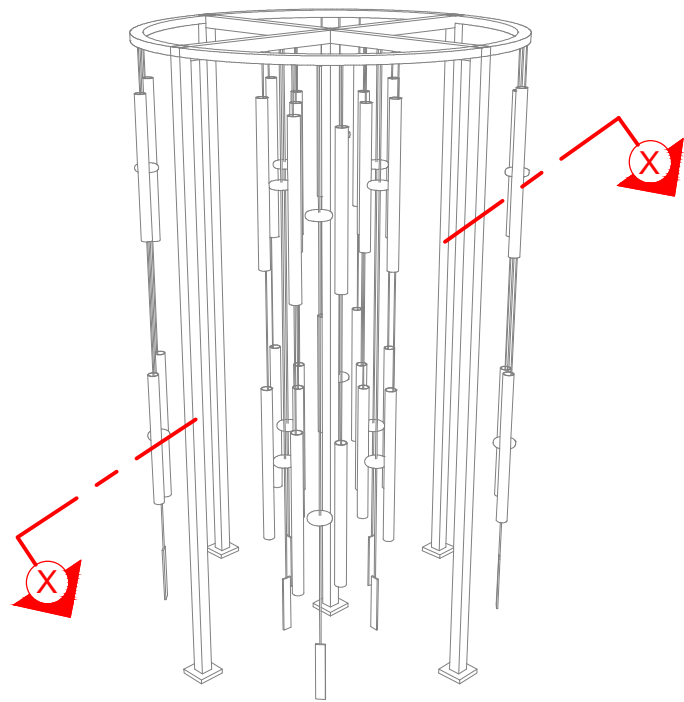

COM 003 COMPONENT 3 ISOMETRIC NTS

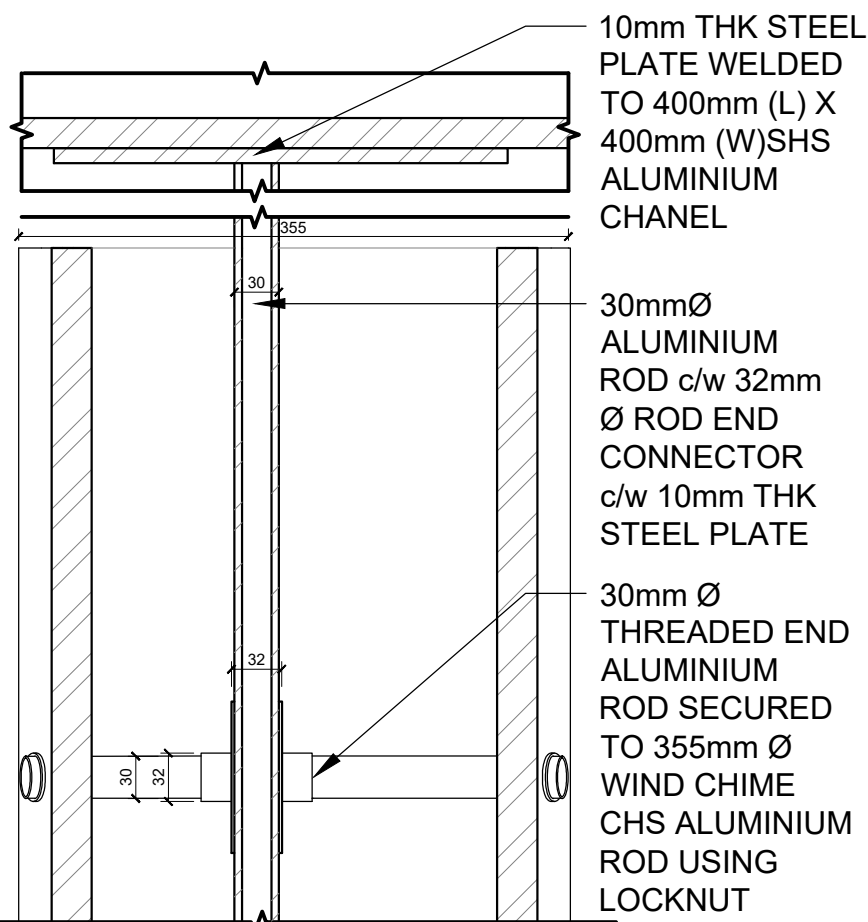

DT 01 DETAIL 1 1:5

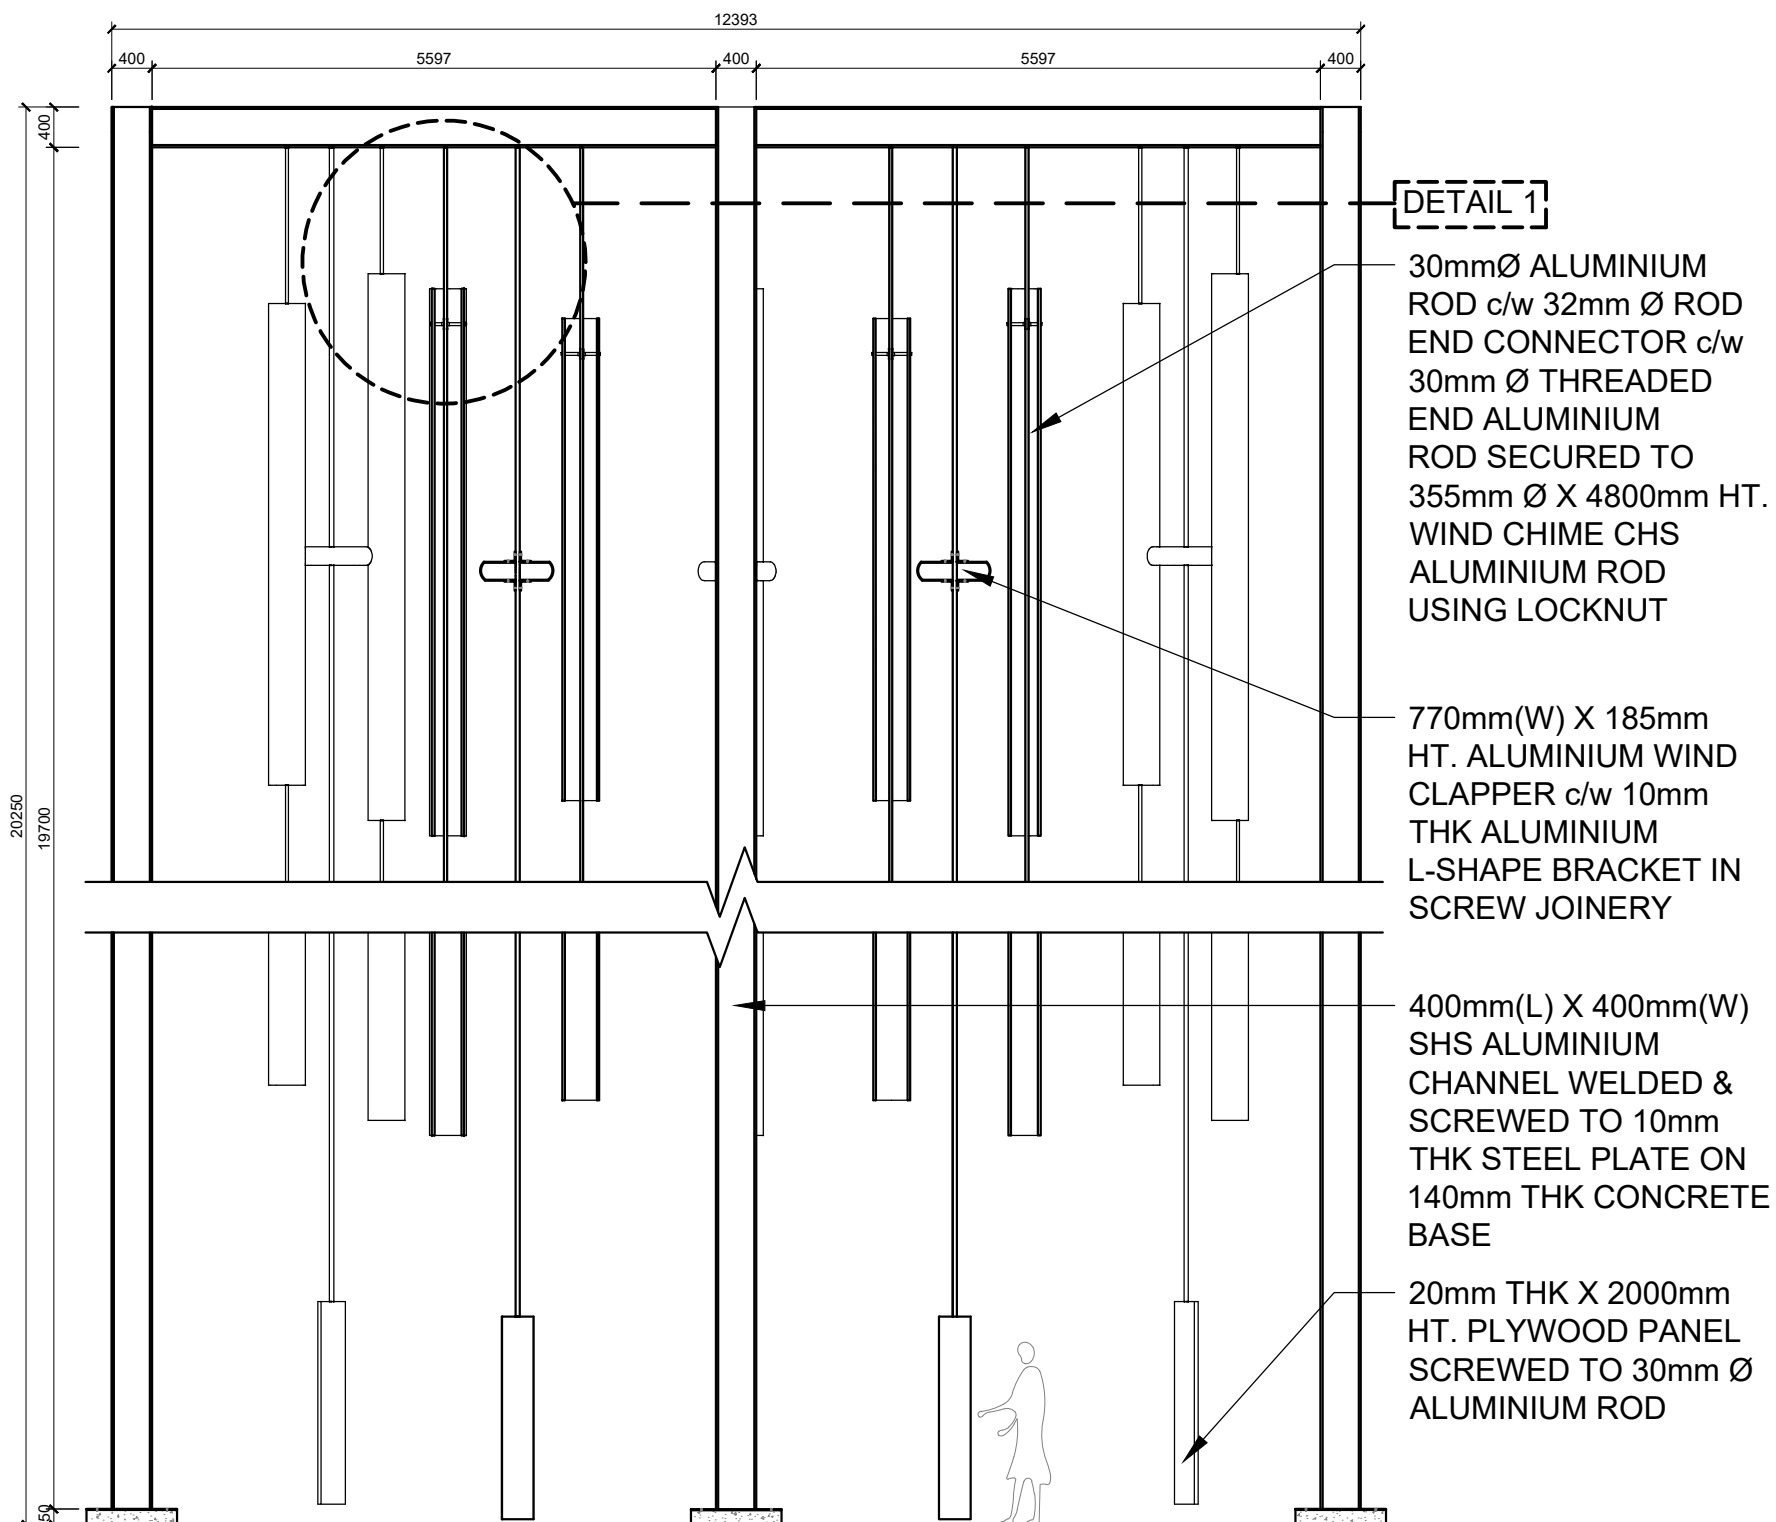

SC 01 SECTION X-X 1:75

NOTES:

1. CONTRACTOR TO VERIFY ALL DIMENSIONS BEFORE COMMENCING WORKS
2. FIGURED DIMENSIONS GIVEN ARE TO BE TAKEN IN PREFERENCE TO SCALING
3. DISCREPANCIES OR INCONSISTENCIES IN THIS DRAWING ARE TO BE BROUGHT TO THE ATTENTION IMMEDIATELY OTHERWISE, THE CONTRACTOR SHALL BEAR FULL RESPONSIBILITY FOR ALL INCORRECT WORKS

NO.	DATE	REVISED

CLIENT:

MALAYSIAN MUSIC THERAPY ASSOCIATION
No 23, Block D2, Jalan PJU 1a/20b, Dataran Ara Damansara, 47301 Petaling Jaya, Selangor

INTERIOR DESIGNER:

TEE HUI QING (JOYCE)
Jalan Taylors, Bandar Sunway, 401500 Subang Jaya, Selangor
joyce.teehq@gmail.com

ARCHITECT:

PJM ARCHITECT SDN. BHD
No 13, Jalan Wangsa Delima, Wangsa Maju, 53300 Kuala Lumpur
pjm.arch@gmail.com

CONTRACTOR:

JJK ENGINEERING & CONSTRUCTION
No 1, Jalan Wangsa Delima, 53300 Kuala Lumpur
jjk.e&c@gmail.com

PROJECT TITLE:

PROPOSED INTERIOR DESIGN FOR PROJECT SOUND PHENOMENOLOGY AT NATIONAL SCIENCE CENTRE.

BUKIT DAMANSARA, 50490 KUALA LUMPUR, WILAYAH PERSEKUTUAN KUALA LUMPUR.

DRAWING TITLE:

COMPONENT 3 DETAILS

DRAWING NUMBER:

DWG_AIAD_THQ_COM_003

DRAWN BY:
TEE HUI QING (JOYCE)

CHECKED BY:
MS. FATIMAH MR. VICKRAM

DATE:
03/6/2022

SCALE:
AS SHOWN